


Circuit DM

V-170
CLOSED CIRCUIT
DEMINERALIZED WATER
EXPANSION DRUM

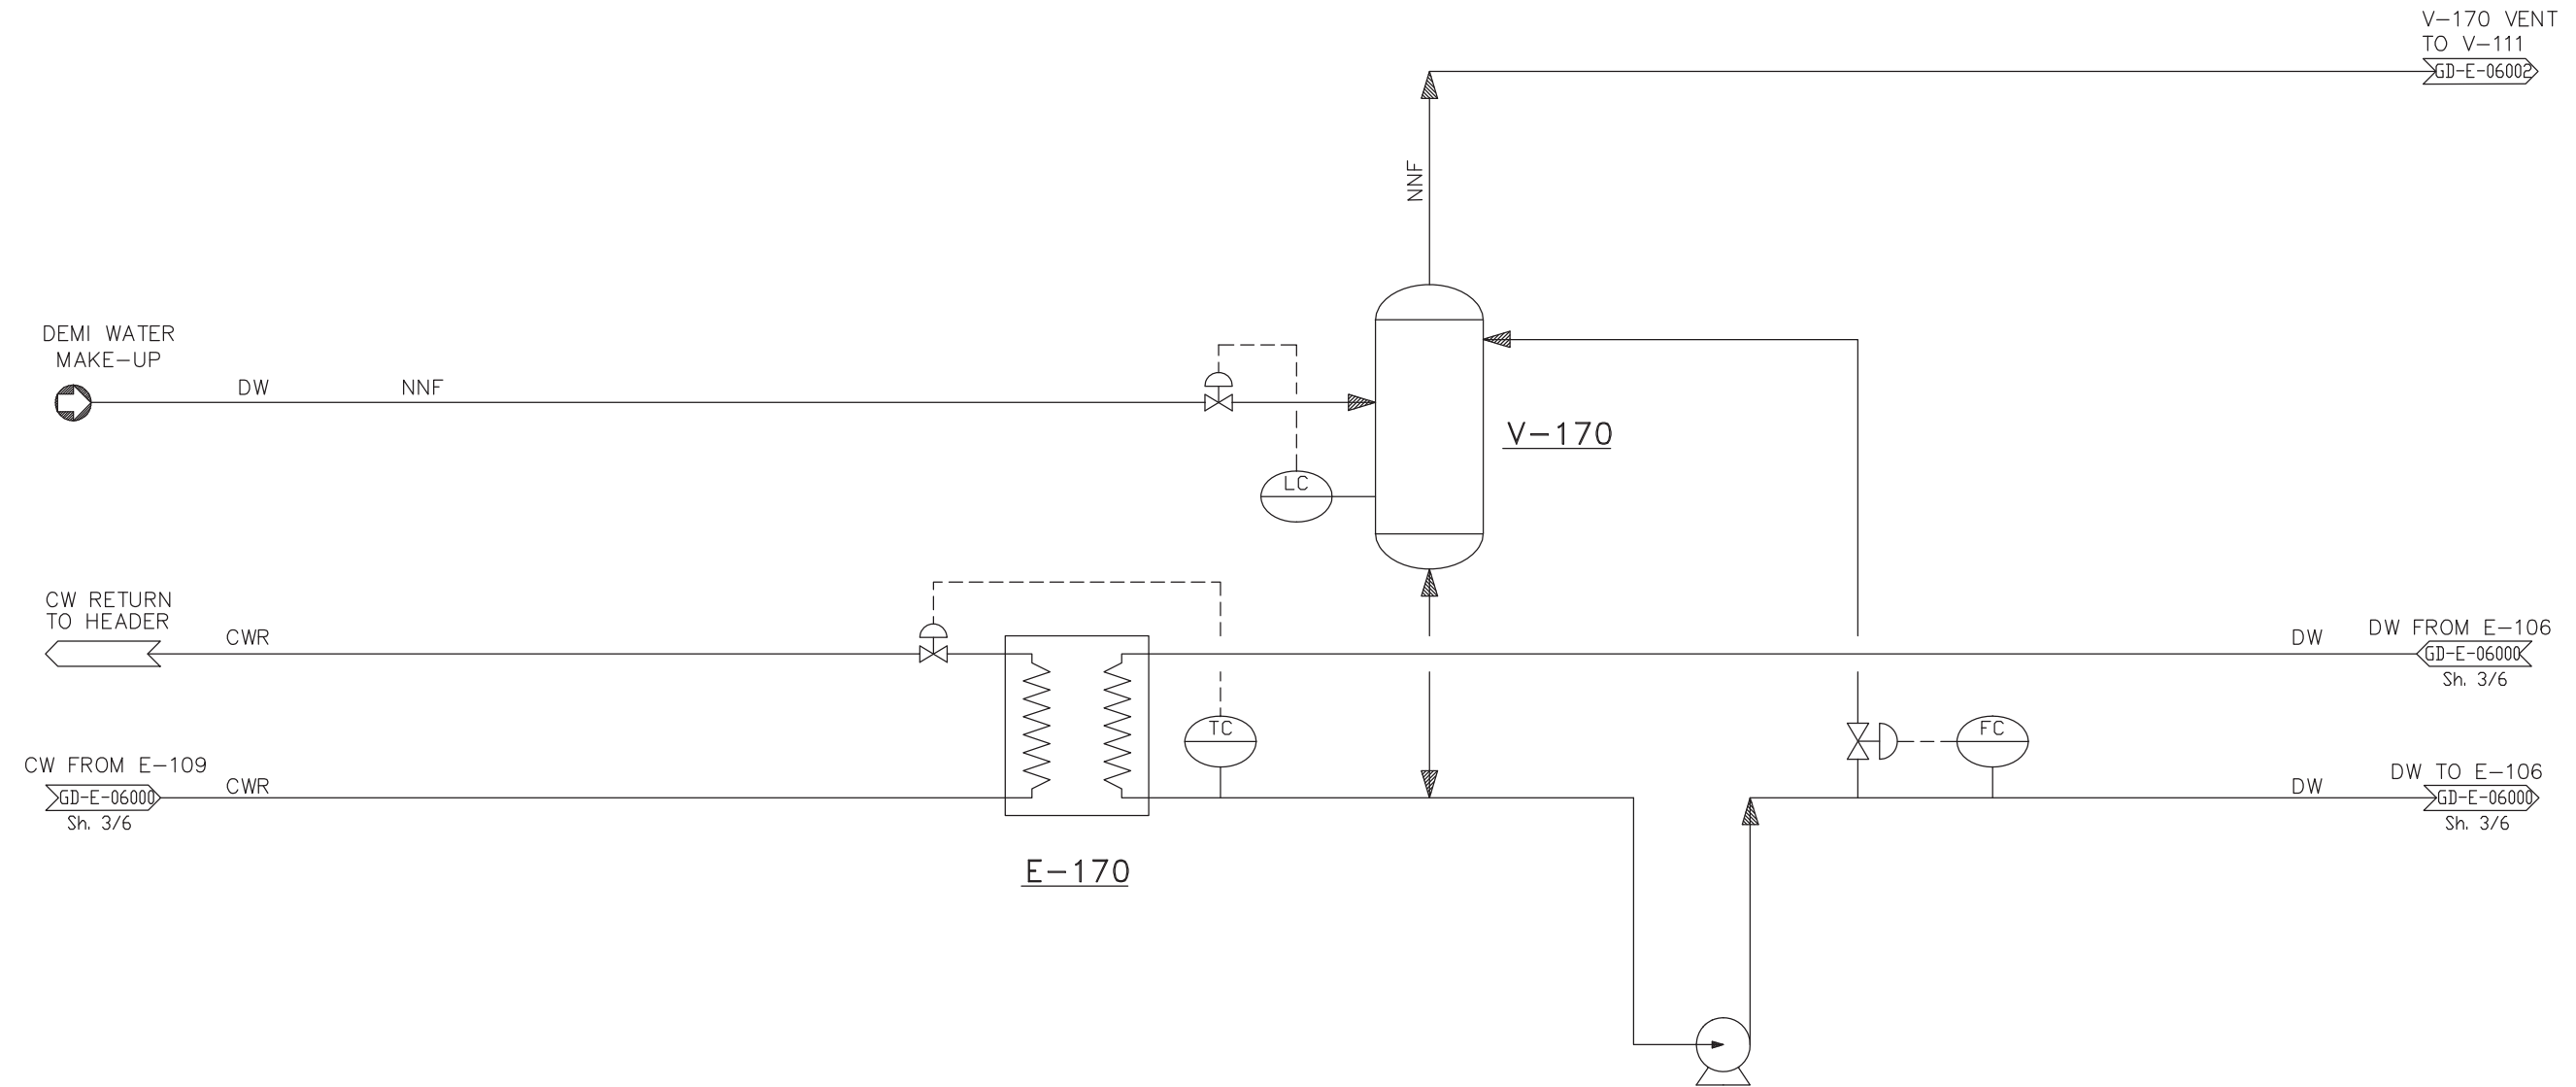

E-170
CLOSED CIRCUIT
DEMINERALIZED WATER COOLER

P-170A/B
CLOSED CIRCUIT
DEMINERALIZED WATER PUMPS

0	27/05/16	ISSUE	RAMUNDO	TRICASE	CIANCI
REV.	DATE	DESCRIPTION	PREPARED	CHECKED	APPROVED
			DWG No. GD-D-06003 Sh 1 of 1		
HENGAM PETROCHEMICAL COMPANY ASSALUYEH, IRAN 3500 MTPD GRANULATED UREA PROJECT			JOB: 034001 Rev. 0		
PFD / HEAT & MATERIAL BALANCE UREA UNIT 11 DEMINERALIZED WATER CLOSED CIRCUIT			SCALE IN REPLACEMENT OF REPLACED BY		
Issuer Specific Number		/	Rev. 0		

CONFIDENTIAL

This document and the information here in contained are confidential and the sole property of Saipem who will safeguard its rights according to the civil and criminal provision of the law. It shall neither be disclosed to third parties nor used for purposes other than those for which it has been disclosed.