

REFERENCE DRAWING	DWG. NO.

NOTES:
 1- DELETED.
 2- LONG RADIUS ELBOW TO BE USED ; PIPING IS NOT ALLOWED TO USE MITER.

DE	EXT	AFC	A
Eng. Phase	Purpose of Distribution (POD)	Purpose of Issue (POI)	Owner's Action
06	15.01.2023	APPROVED FOR CONSTRUCTION	M.Satoori, M.Zia, M.Zia, M.Saremi
05	02.11.2019	APPROVED FOR CONSTRUCTION	M.Satoori, M.Zia, M.Zia, M.Saremi
03	06.03.2019	APPROVED FOR CONSTRUCTION	M.Satoori, M.Zia, M.Zia, M.Saremi
03	27.11.2017	APPROVED FOR CONSTRUCTION	M.Satoori, M.Zia, M.Zia, M.Saremi
02	08.06.2013	ISSUED FOR ENGINEERING	M.Satoori, M.Zia, M.Zia, S.Foostapour
01	08.01.2013	ISSUED FOR ENGINEERING	M.Satoori, M.Zia, M.Zia, S.Foostapour
00	22.12.2012	ISSUED FOR ENGINEERING	M.Satoori, M.Zia, M.Zia, S.Foostapour

REV.	ISSUE DATE	DESCRIPTION	PREPARED BY	CHECKED BY	APPROVED BY	PROJECT

OWNER:

MC:

EPC CONTRACTOR:

PROJECT: HENGAM FERTILIZER PROJECT

TITLE: UTILITY DISTRIBUTION DIAGRAM COLD FLARE NETWORK

SCALE: N.T.S. OWNER PROJECT NO.: NA DWG. NO.: 1208-97-SA-UDD-012 REV. SIZE: 06 A1
 SHEET: 1 OF 2 PIDE PROJECT NO.: 1208

1208-97-SA-UDD-012

A

B


A

B



REFERENCE DRAWING	DWG. NO.

NOTES:
 1- SHEET 2 OF THIS DWG. HAS BEEN ADDED IN REV. 04.

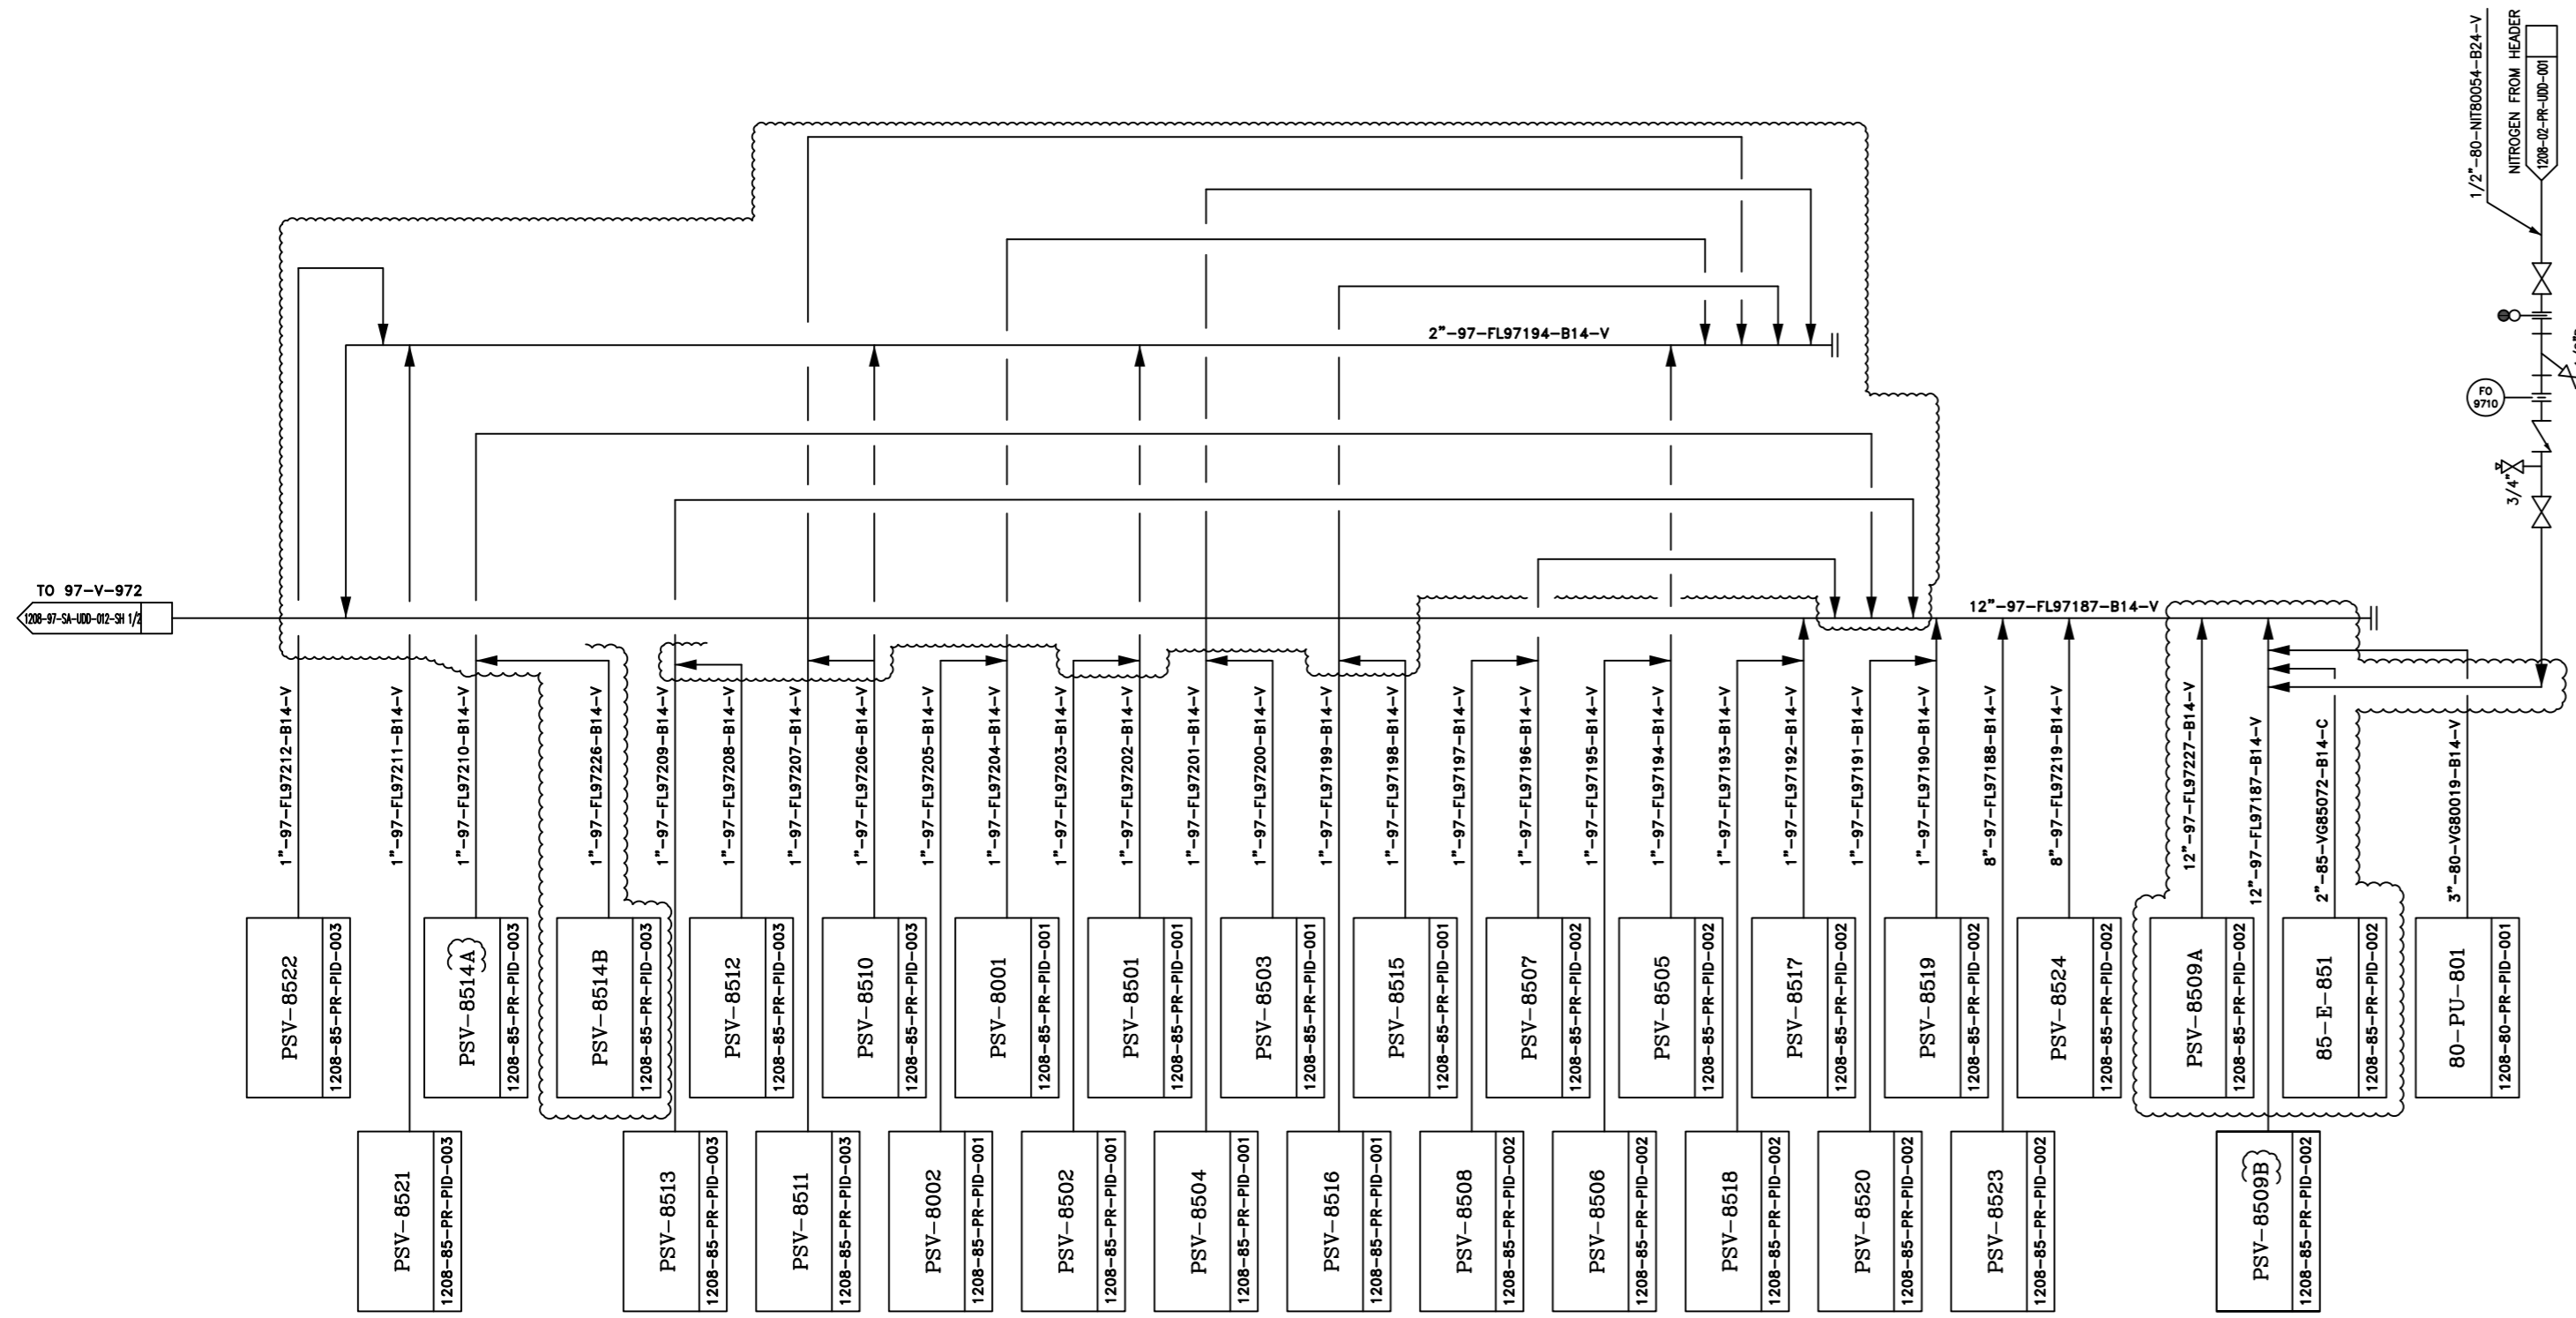

DE	EXT	AFC	A
Eng. Phase	Purpose of Distribution (POD)	Purpose of Issue (POI)	Owner's Action

06	15.01.2023	APPROVED FOR CONSTRUCTION	M.Setoori	M.Zia	M.Zia	M.Saremi
05	02.11.2019	APPROVED FOR CONSTRUCTION	M.Setoori	M.Zia	M.Zia	M.Saremi
04	06.03.2019	APPROVED FOR CONSTRUCTION	M.Setoori	M.Zia	M.Zia	M.Saremi
03	27.11.2017	APPROVED FOR CONSTRUCTION	M.Setoori	M.Zia	M.Zia	M.Saremi
02	08.06.2013	ISSUED FOR ENGINEERING	M.Setoori	M.Zia	M.Zia	S.Foostapour
01	08.01.2013	ISSUED FOR ENGINEERING	M.Setoori	M.Zia	M.Zia	S.Foostapour
00	22.12.2012	ISSUED FOR ENGINEERING	M.Setoori	M.Zia	M.Zia	S.Foostapour

THIS DOCUMENT IS THE PROPERTY OF HRC. IT IS CONFIDENTIAL AND ALL RIGHTS RESERVED. NEITHER THE WHOLE NOR PART OF THIS DOCUMENT MAY BE DISCLOSED TO ANY THIRD PARTY, REPRODUCED, STORED IN ANY RETRIEVAL SYSTEM OR TRANSMITTED IN ANY FORM OR BY ANY MEANS WITHOUT THE PRIOR WRITTEN CONSENT OF HRC.

OWNER :	MC :	EPCC CONTRACTOR :
PROJECT : HENGAM FERTILIZER PROJECT		
TITLE : UTILITY DISTRIBUTION DIAGRAM COLD FLARE NETWORK		
SCALE : N.T.S	OWNER PROJECT NO. : NA	DWG. NO. : 1208-97-SA-UDD-012
SHT. : 2 OF 2	PIDEC PROJECT NO. : 1208	REV. : 06
		SIZE : A1