

Q: 12.5/15
P: 0.004/3.5
T: AMB/85

Q: 12.5/15
P: 0.004/3.5
T: AMB/85

Q: 7.5/10
P: 0.004/3.5
T: AMB/85

Q: 7.5/10
P: 0.004/3.5
T: AMB/85

Q: 40/50
P: 8.3/14
T: AMB/85

REMARK
OPERATING CONDITIONS MEAN AS FOLLOWS
Q: FLOW NOR/DES (Nm³/h)
P: PRESSURE NOR/DES (BarG)
T: TEMPERATURE NOR/DES (°C)

NOTE 1: ALL INSTRUMENT TAG NUMBERS HAVE PREFIX NO OF 11. FOR EXAMPLE: 11-PG-10141
NOTE 2: ALL SIGNALS WILL BE REPEATED IN FCS BY REDUNDANT MODBUS.
NOTE 3: LINES BETWEEN N-004 AND N041 WILL DESIGN BY PIDECC SUPPLIED BY NEW JCM AS LOOSE ITEM.
NOTE 4: ALL THE MANUAL & CHECK VALVE IS STANDARD TYPE OF VALVE.

- No Comment
- Comment As Marked, Manufacturing May Proceed
- Major Comment As Marked, Manufacturing Shall Be On Hold For The Next Revision.
- Rejected, New Document With The Same Revision No. shall Be Issued
- For Information

Name: _____ Req. No.: _____ Seq. No.: _____
Signature: _____ Date: _____
Purchaser review & comments does not absolve the vendor of the responsibility for the correct design, manufacturing and operation of the equipment.

DE	Eng. Phase	Purpose of Distribution (POD)	Purpose of Issue (POI)	Purchaser's Action
05	09.01.2020	ISSUED FOR APPROVAL	SunHongmei, WuQing, XieShuangjun, WangZhiJun	
04	15.8.2016	ISSUED FOR APPROVAL	SunHongmei, WuQing, XieShuangjun, WangZhiJun	
03	10.11.2015	ISSUED FOR APPROVAL	SunHongmei, WuQing, XieShuangjun, WangZhiJun	
02	20.7.2015	ISSUED FOR APPROVAL	YangXiaodong, WuQing, XieShuangjun, WangZhiJun	
01	20.1.2015	ISSUED FOR APPROVAL	YangXiaodong, WuQing, XieShuangjun, WangZhiJun	

REV.	ISSUE DATE	DESCRIPTION	PREPARED BY	CHECKED BY	APPROVED BY	AUTHORIZED BY

OWNER:

MO:


EPCC CONTRACTOR:

PROJECT: **HENGAM FERTILIZER PROJECT**

VENDOR: **NEWJCM 锦州新锦化机械制造有限公司**
Jinzhou NEWJCM Machinery manufacture Co.,Ltd

TITLE: **SEAL GAS PID CO2 COMPRESSOR(11-C-101)**

SCALE: N.T.S	OWNER PROJECT NO.: NA	VENDOR DWG. NO.:	REV.	SIZE:
SHT.: 1 OF 1	PIDECC PROJECT NO.: 1208	PIDECC DWG. NO.: VD-1208-301B-PID-406	04	A1

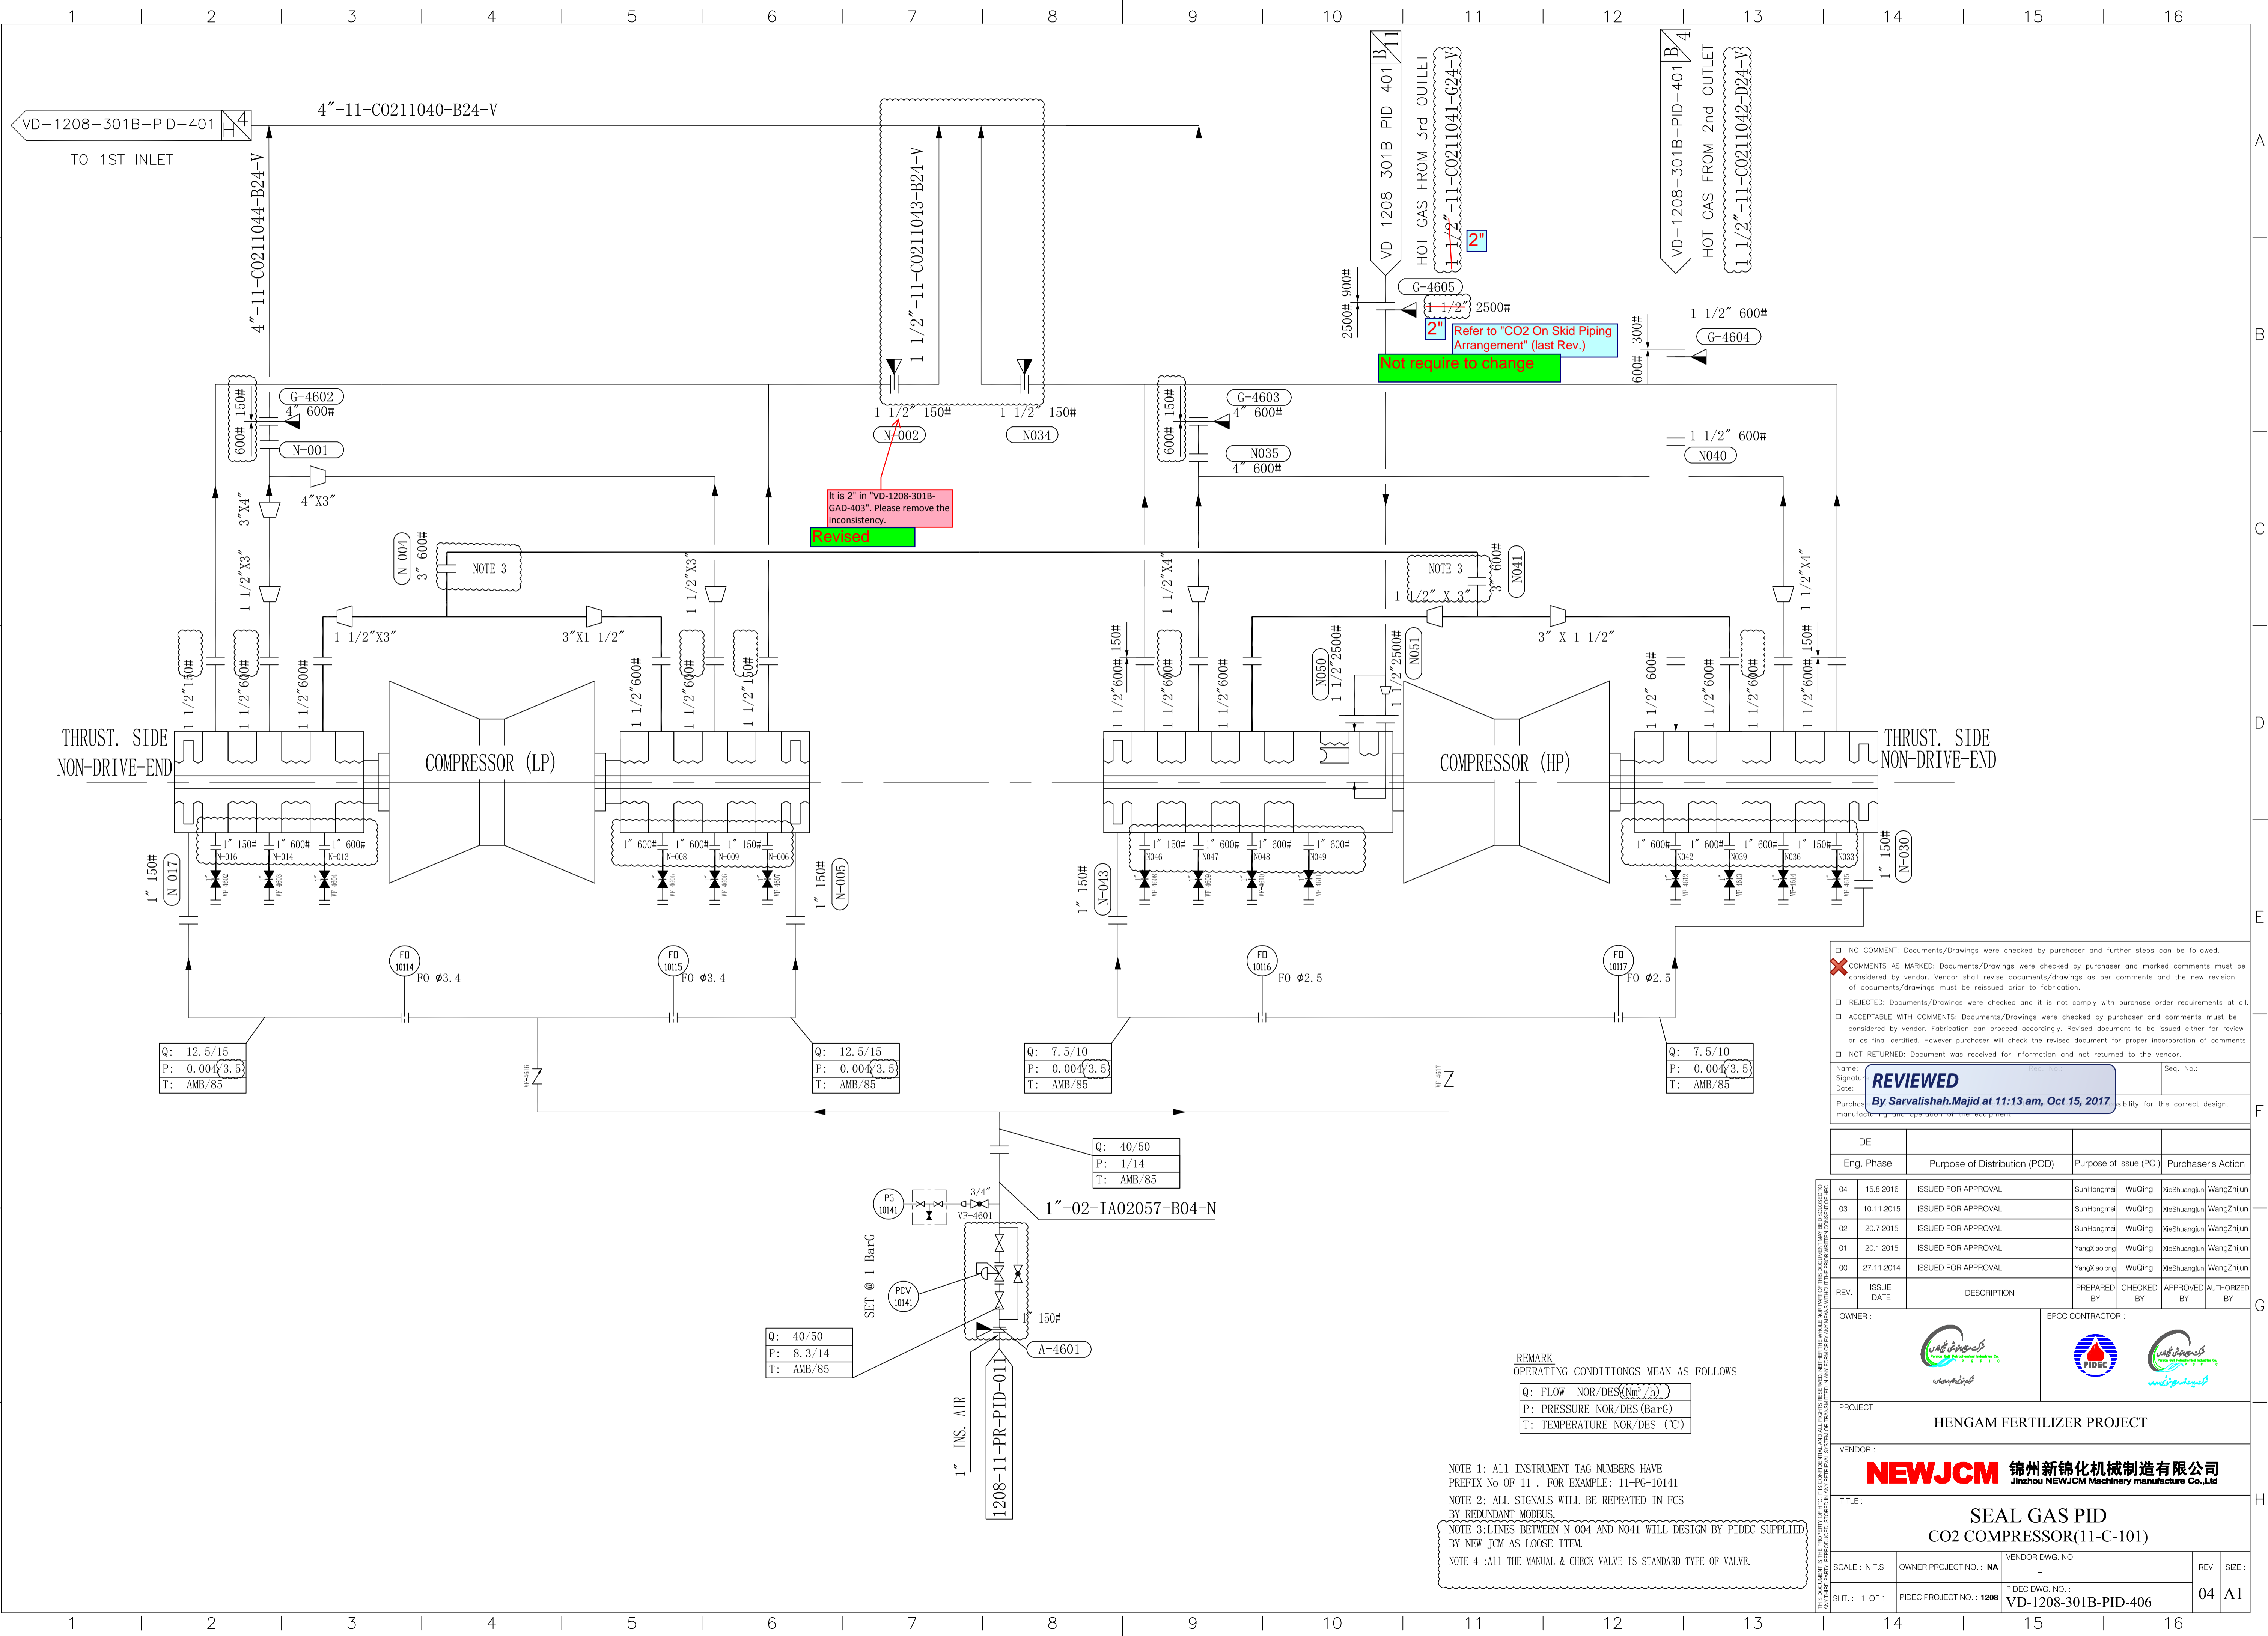

It is 2" in "VD-1208-301B-GAD-403". Please remove the inconsistency.
Revised

Refer to "CO2 On Skid Piping Arrangement" (last Rev.)
Not require to change

REMARK
 OPERATING CONDITIONS MEAN AS FOLLOWS
 Q: FLOW NOR/DES (Nm³/h)
 P: PRESSURE NOR/DES (BarG)
 T: TEMPERATURE NOR/DES (°C)

NOTE 1: ALL INSTRUMENT TAG NUMBERS HAVE PREFIX No OF 11. FOR EXAMPLE: 11-PG-10141
 NOTE 2: ALL SIGNALS WILL BE REPEATED IN FCS BY REDUNDANT MODULE.
 NOTE 3: LINES BETWEEN N-004 AND N041 WILL DESIGN BY PTEC SUPPLIED BY NEW JCM AS LOOSE ITEM.
 NOTE 4: ALL THE MANUAL & CHECK VALVE IS STANDARD TYPE OF VALVE.

- NO COMMENT: Documents/Drawings were checked by purchaser and further steps can be followed.
- COMMENTS AS MARKED: Documents/Drawings were checked by purchaser and marked comments must be considered by vendor. Vendor shall revise documents/drawings as per comments and the new revision of documents/drawings must be issued prior to fabrication.
- REJECTED: Documents/Drawings were checked and it is not comply with purchase order requirements at all.
- ACCEPTABLE WITH COMMENTS: Documents/Drawings were checked by purchaser and comments must be considered by vendor. Fabrication can proceed accordingly. Revised document to be issued either for review or as final certified. However purchaser will check the revised document for proper incorporation of comments.
- NOT RETURNED: Document was received for information and not returned to the vendor.

Name: **REVIEWED**
 Signature: **By Sarvalishah.Majid at 11:13 am, Oct 15, 2017**
 Date: _____
 Purchaser's Responsibility for the correct design, manufacturing and operation of the equipment.

DE	Eng. Phase	Purpose of Distribution (POD)	Purpose of Issue (POI)	Purchaser's Action
04	15.8.2016	ISSUED FOR APPROVAL	SunHongmei WuQing XieShuangjun WangZhiJun	
03	10.11.2015	ISSUED FOR APPROVAL	SunHongmei WuQing XieShuangjun WangZhiJun	
02	20.7.2015	ISSUED FOR APPROVAL	SunHongmei WuQing XieShuangjun WangZhiJun	
01	20.1.2015	ISSUED FOR APPROVAL	YangJieQiang WuQing XieShuangjun WangZhiJun	
00	27.11.2014	ISSUED FOR APPROVAL	YangJieQiang WuQing XieShuangjun WangZhiJun	

OWNER:


EPC CONTRACTOR:

PROJECT: **HENGAM FERTILIZER PROJECT**

VENDOR: **NEWJCM 锦州新锦化机械制造有限公司**
 Jinzhou NEWJCM Machinery manufacture Co.,Ltd

TITLE: **SEAL GAS PID CO2 COMPRESSOR(11-C-101)**

SCALE: N.T.S	OWNER PROJECT NO.: NA	VENDOR DWG. NO.:	REV. SIZE:
SHT.: 1 OF 1	PTEC PROJECT NO.: 1208	PTEC DWG. NO.: VD-1208-301B-PID-406	04 A1

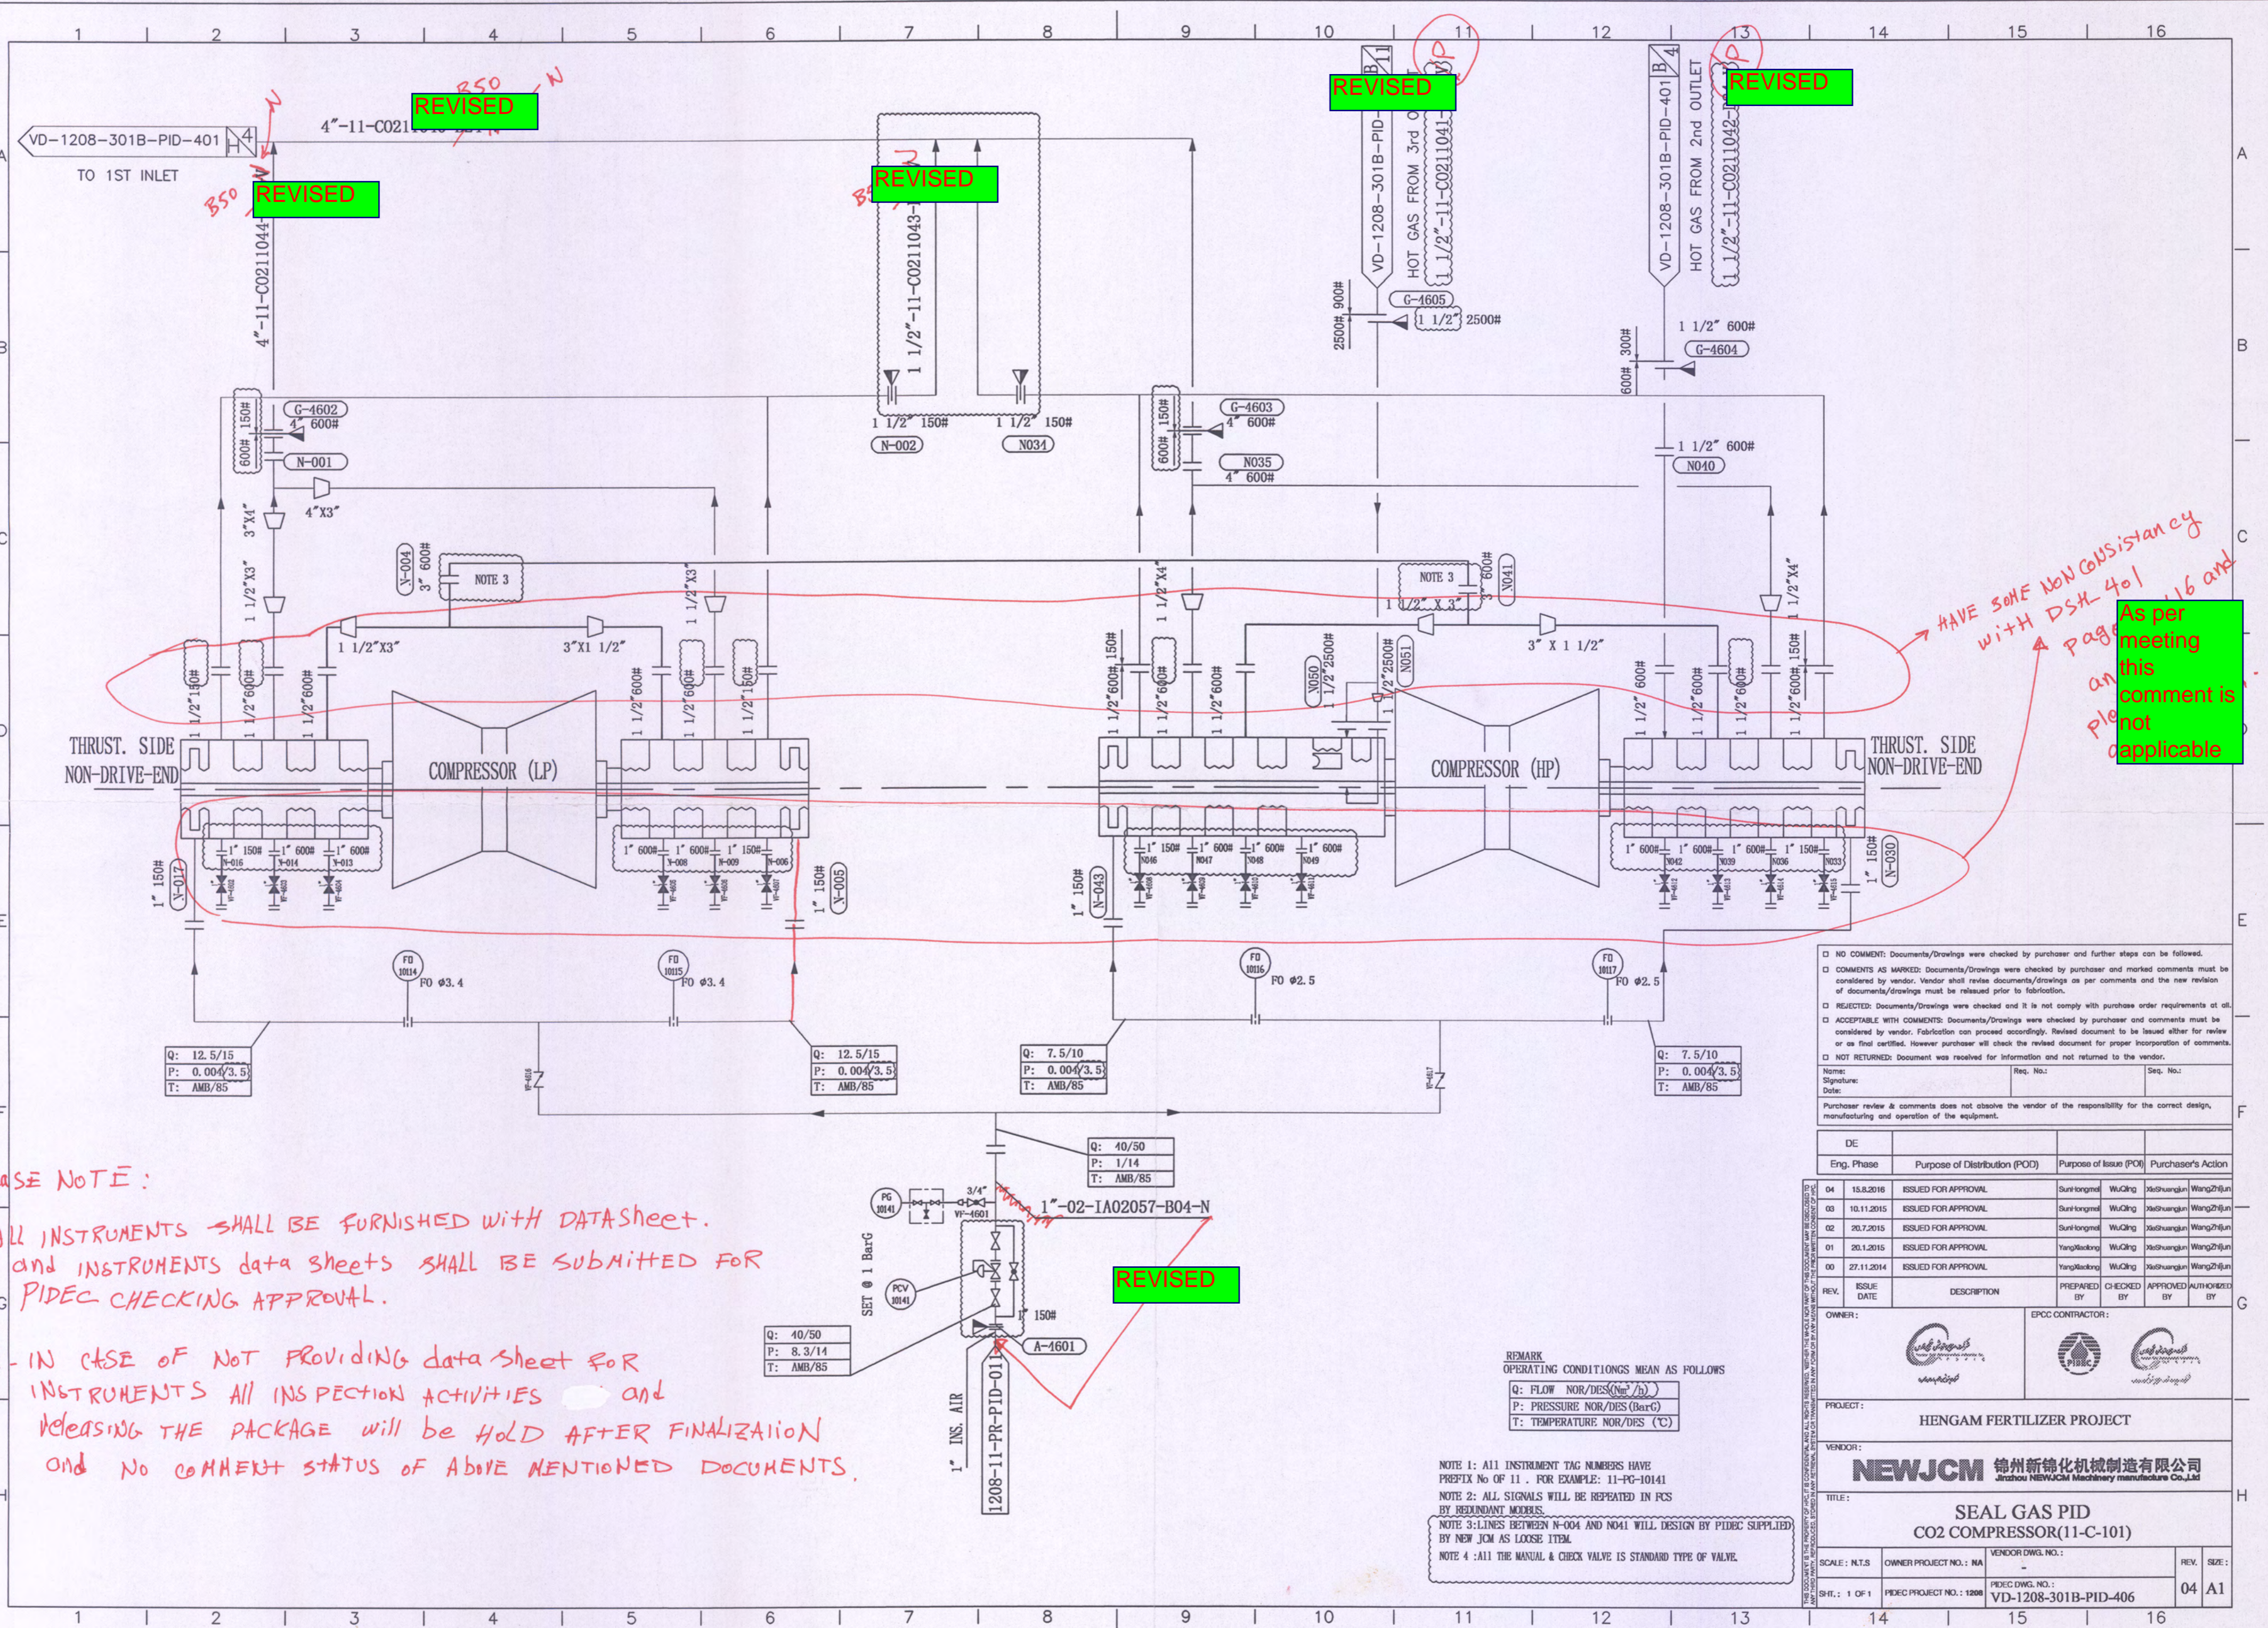

REVISÉ

REVISÉ

REVISÉ

REVISÉ

REVISÉ

HAVE SOME NON CONSISTENCY WITH DSM-401
 page 16 and
 As per meeting this comment is not applicable

PLEASE NOTE:

- 1- ALL INSTRUMENTS SHALL BE FURNISHED WITH DATASHEET. and INSTRUMENTS data sheets SHALL BE SUBMITTED FOR PIDECC CHECKING APPROVAL.
- 2- IN CASE OF NOT PROVIDING data sheet FOR INSTRUMENTS ALL INSPECTION ACTIVITIES and RELEASING THE PACKAGE will be HOLD AFTER FINALIZATION and NO COMMENT STATUS OF ABOVE MENTIONED DOCUMENTS.

NO COMMENT: Documents/Drawings were checked by purchaser and further steps can be followed.
 COMMENTS AS MARKED: Documents/Drawings were checked by purchaser and marked comments must be considered by vendor. Vendor shall revise documents/drawings as per comments and the new revision of documents/drawings must be released prior to fabrication.
 REJECTED: Documents/Drawings were checked and it is not comply with purchase order requirements at all.
 ACCEPTABLE WITH COMMENTS: Documents/Drawings were checked by purchaser and comments must be considered by vendor. Fabrication can proceed accordingly. Revised document to be issued either for review or as final certified. However purchaser will check the revised document for proper incorporation of comments.
 NOT RETURNED: Document was received for information and not returned to the vendor.

DE	Eng. Phase	Purpose of Distribution (POD)	Purpose of Issue (POI)	Purchaser's Action
04	15.8.2016	ISSUED FOR APPROVAL	Sunlongmei, WuQing, XuShuangjun, WangZhiJun	
03	10.11.2015	ISSUED FOR APPROVAL	Sunlongmei, WuQing, XuShuangjun, WangZhiJun	
02	20.7.2015	ISSUED FOR APPROVAL	Sunlongmei, WuQing, XuShuangjun, WangZhiJun	
01	20.1.2015	ISSUED FOR APPROVAL	YangBaokang, WuQing, XuShuangjun, WangZhiJun	
00	27.11.2014	ISSUED FOR APPROVAL	YangBaokang, WuQing, XuShuangjun, WangZhiJun	

OWNER:

EPC CONTRACTOR:

PROJECT: HENGAM FERTILIZER PROJECT

VENDOR: **NEWJCM** 锦州新锦化机械制造有限公司
 Jizhou NEWJCM Machinery manufacture Co., Ltd

TITLE: SEAL GAS PID CO2 COMPRESSOR(11-C-101)

SCALE: N.T.S. OWNER PROJECT NO.: NA VENDOR DWG. NO.: - REV. SIZE: 04 A1

PROJEC DWG. NO.: VD-1208-301B-PID-406

REMARK
 OPERATING CONDITIONS MEAN AS FOLLOWS
 Q: FLOW NOR/DES (m³/h)
 P: PRESSURE NOR/DES (BarG)
 T: TEMPERATURE NOR/DPS (°C)

NOTE 1: ALL INSTRUMENT TAG NUMBERS HAVE PREFIX No OF 11. FOR EXAMPLE: 11-PG-10141

NOTE 2: ALL SIGNALS WILL BE REPEATED IN PCS BY REDUNDANT MODELS.

NOTE 3: LINES BETWEEN N-004 AND N041 WILL DESIGN BY PIDECC SUPPLIED BY NEW JCM AS LOOSE ITEM.

NOTE 4: ALL THE MANUAL & CHECK VALVE IS STANDARD TYPE OF VALVE.

