


NOTES:

1- "B" MEANS BURIED.

COOLING WATER DISTRIBUTION

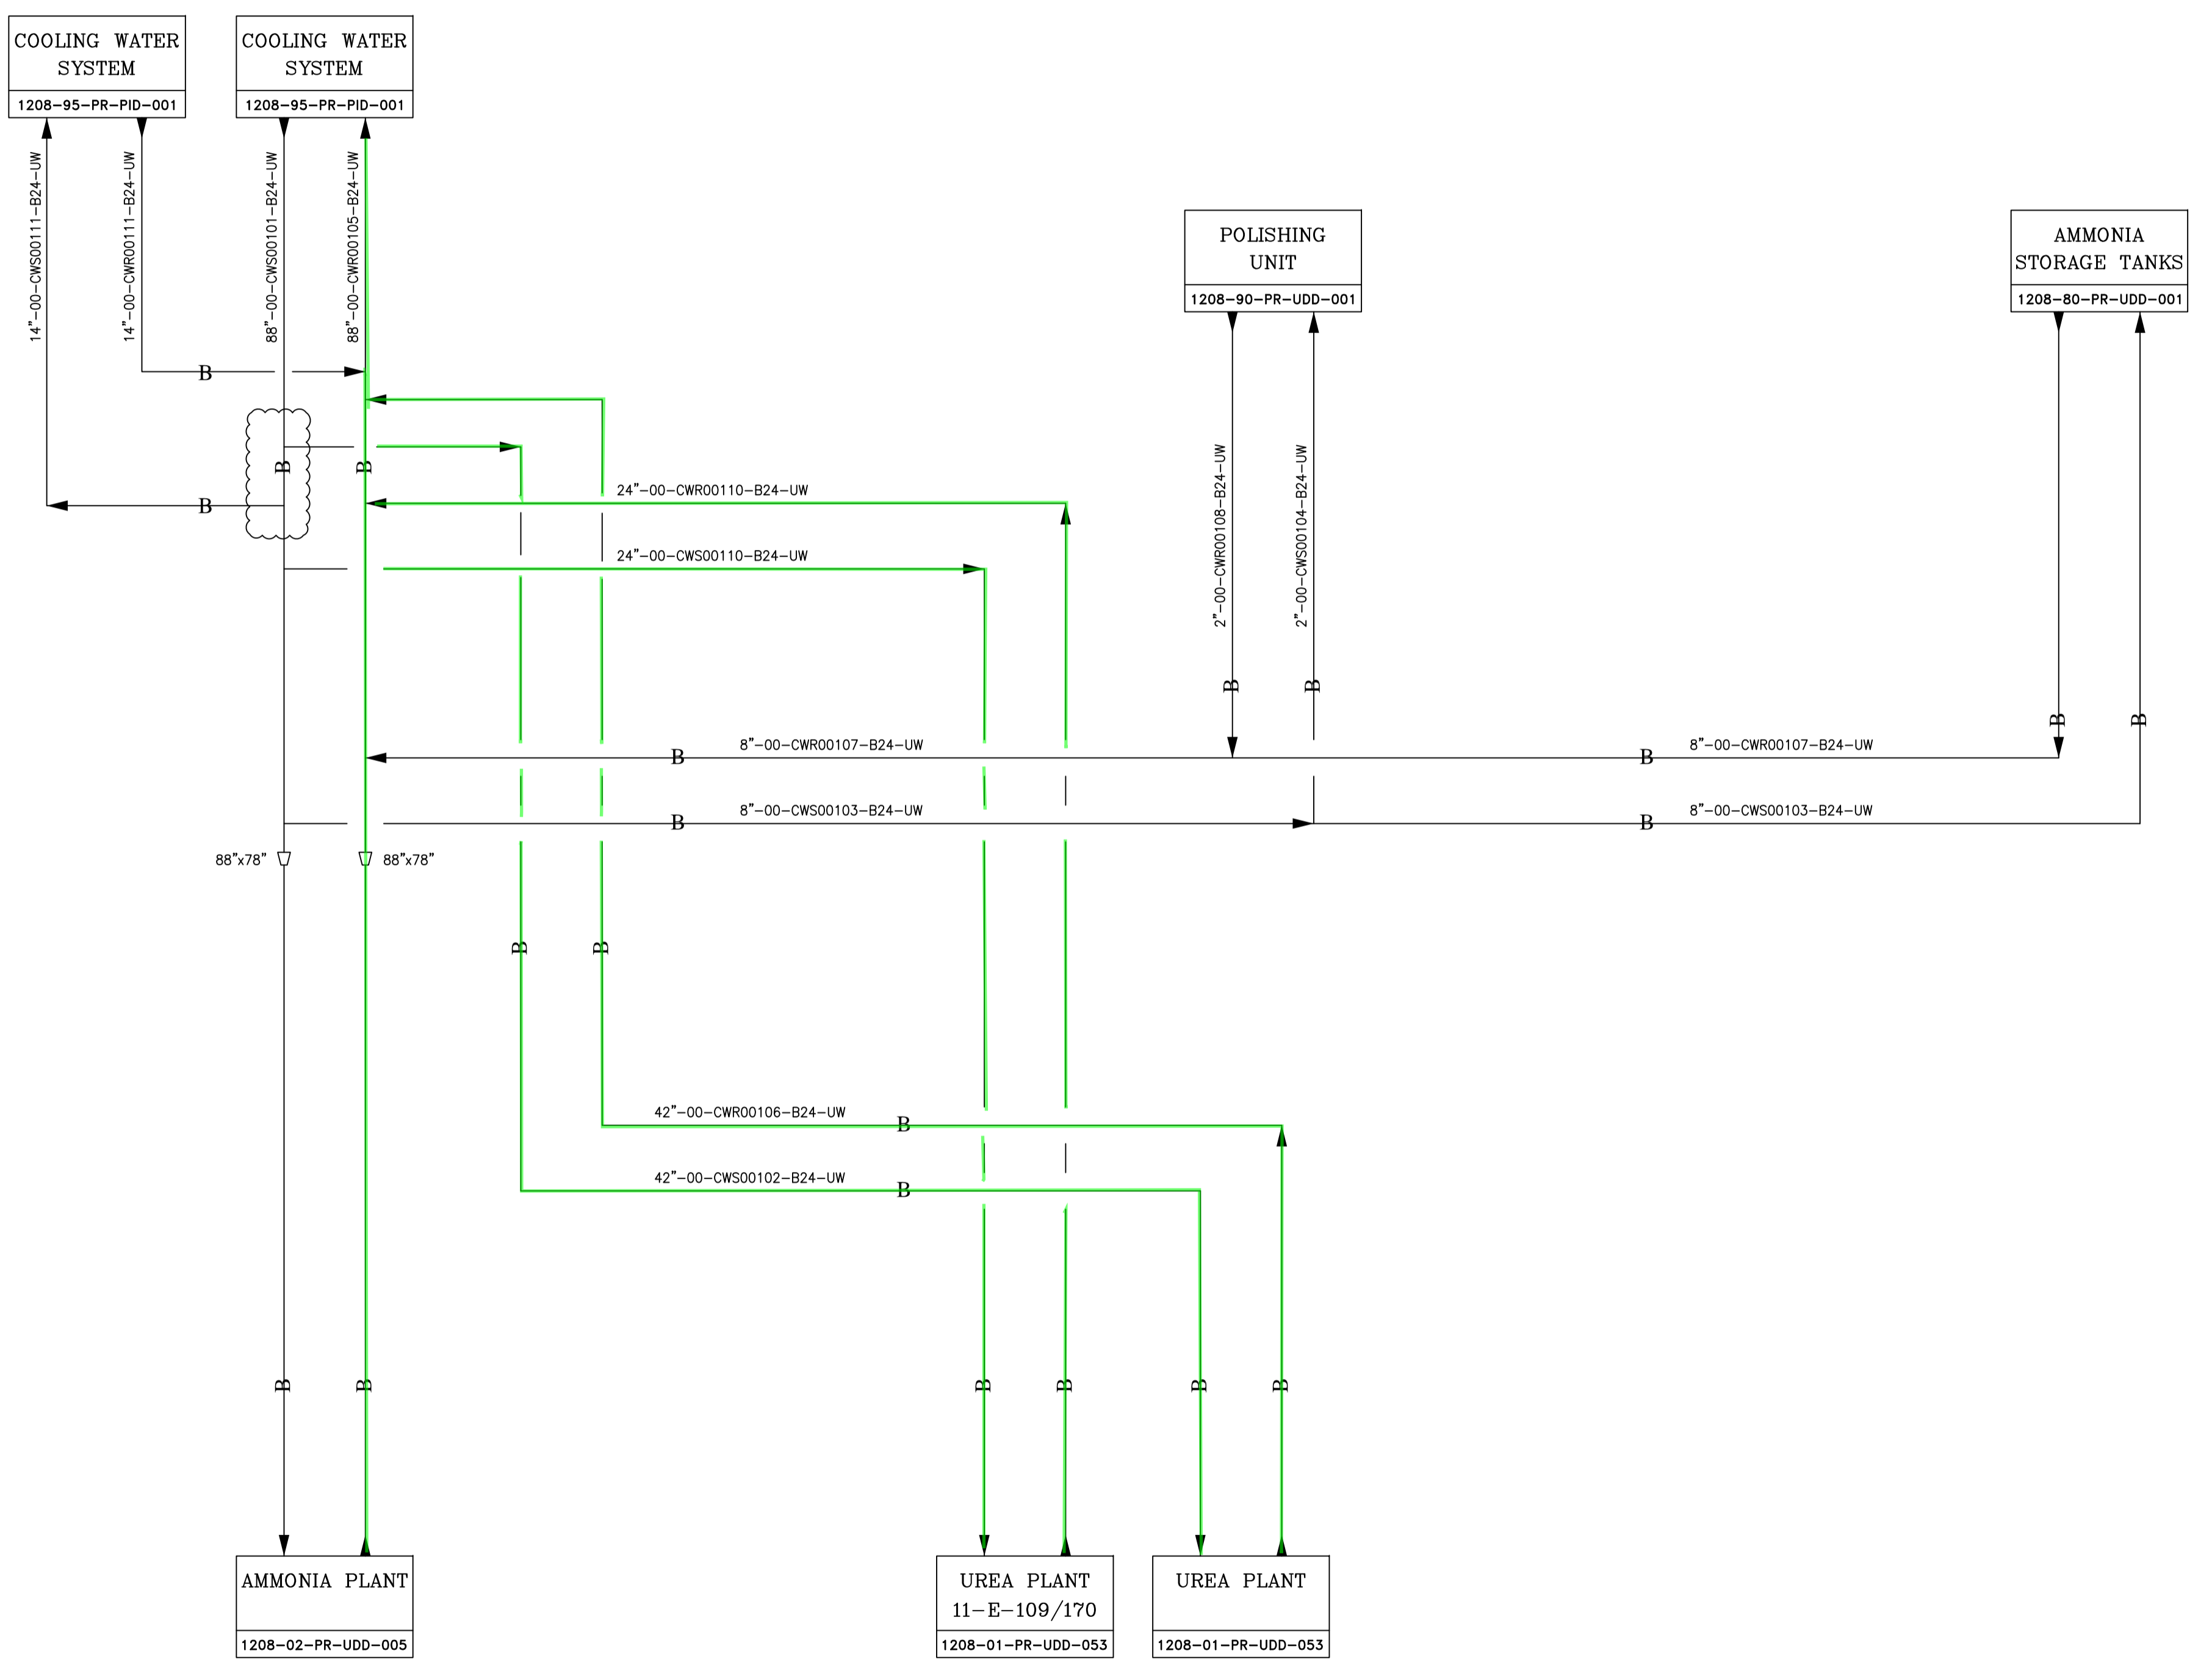

DE	EXT	AFC	A
Eng. Phase	Purpose of Distribution (POD)	Purpose of Issue (POI)	Owner's Action

REV.	ISSUE DATE	DESCRIPTION	PREPARED BY	CHECKED BY	APPROVED BY	PROJECT
04	02.03.2021	APPROVED FOR CONSTRUCTION	M.Faltrasi	A.Azma	A.Azma	M.Saremi
03	20.09.2020	APPROVED FOR CONSTRUCTION	F.Mirzade	A.Azma	A.Azma	M.Saremi
02	10.01.2018	APPROVED FOR CONSTRUCTION (WITH HOLD)	F.Mirzade	A.Azma	A.Azma	M.Saremi
01	06.07.2014	APPROVED FOR CONSTRUCTION	A.Parvass	A.Azma	A.Azma	S.Roostapour
00	29.10.2012	ISSUED FOR ENGINEERING	B.Jafari	A.Azma	A.Banasaz	S.Roostapour

OWNER:

MC:

EPCC CONTRACTOR:

PROJECT: HENGAM FERTILIZER PROJECT

TITLE: UTILITY DISTRIBUTION DIAGRAM
OVERALL COOLING WATER NETWORK

