


NOTES:

CHEMICAL WATER DISTRIBUTION

GENERAL NOTES:

- ALL LINES ON THIS DWG. ARE BURIED.

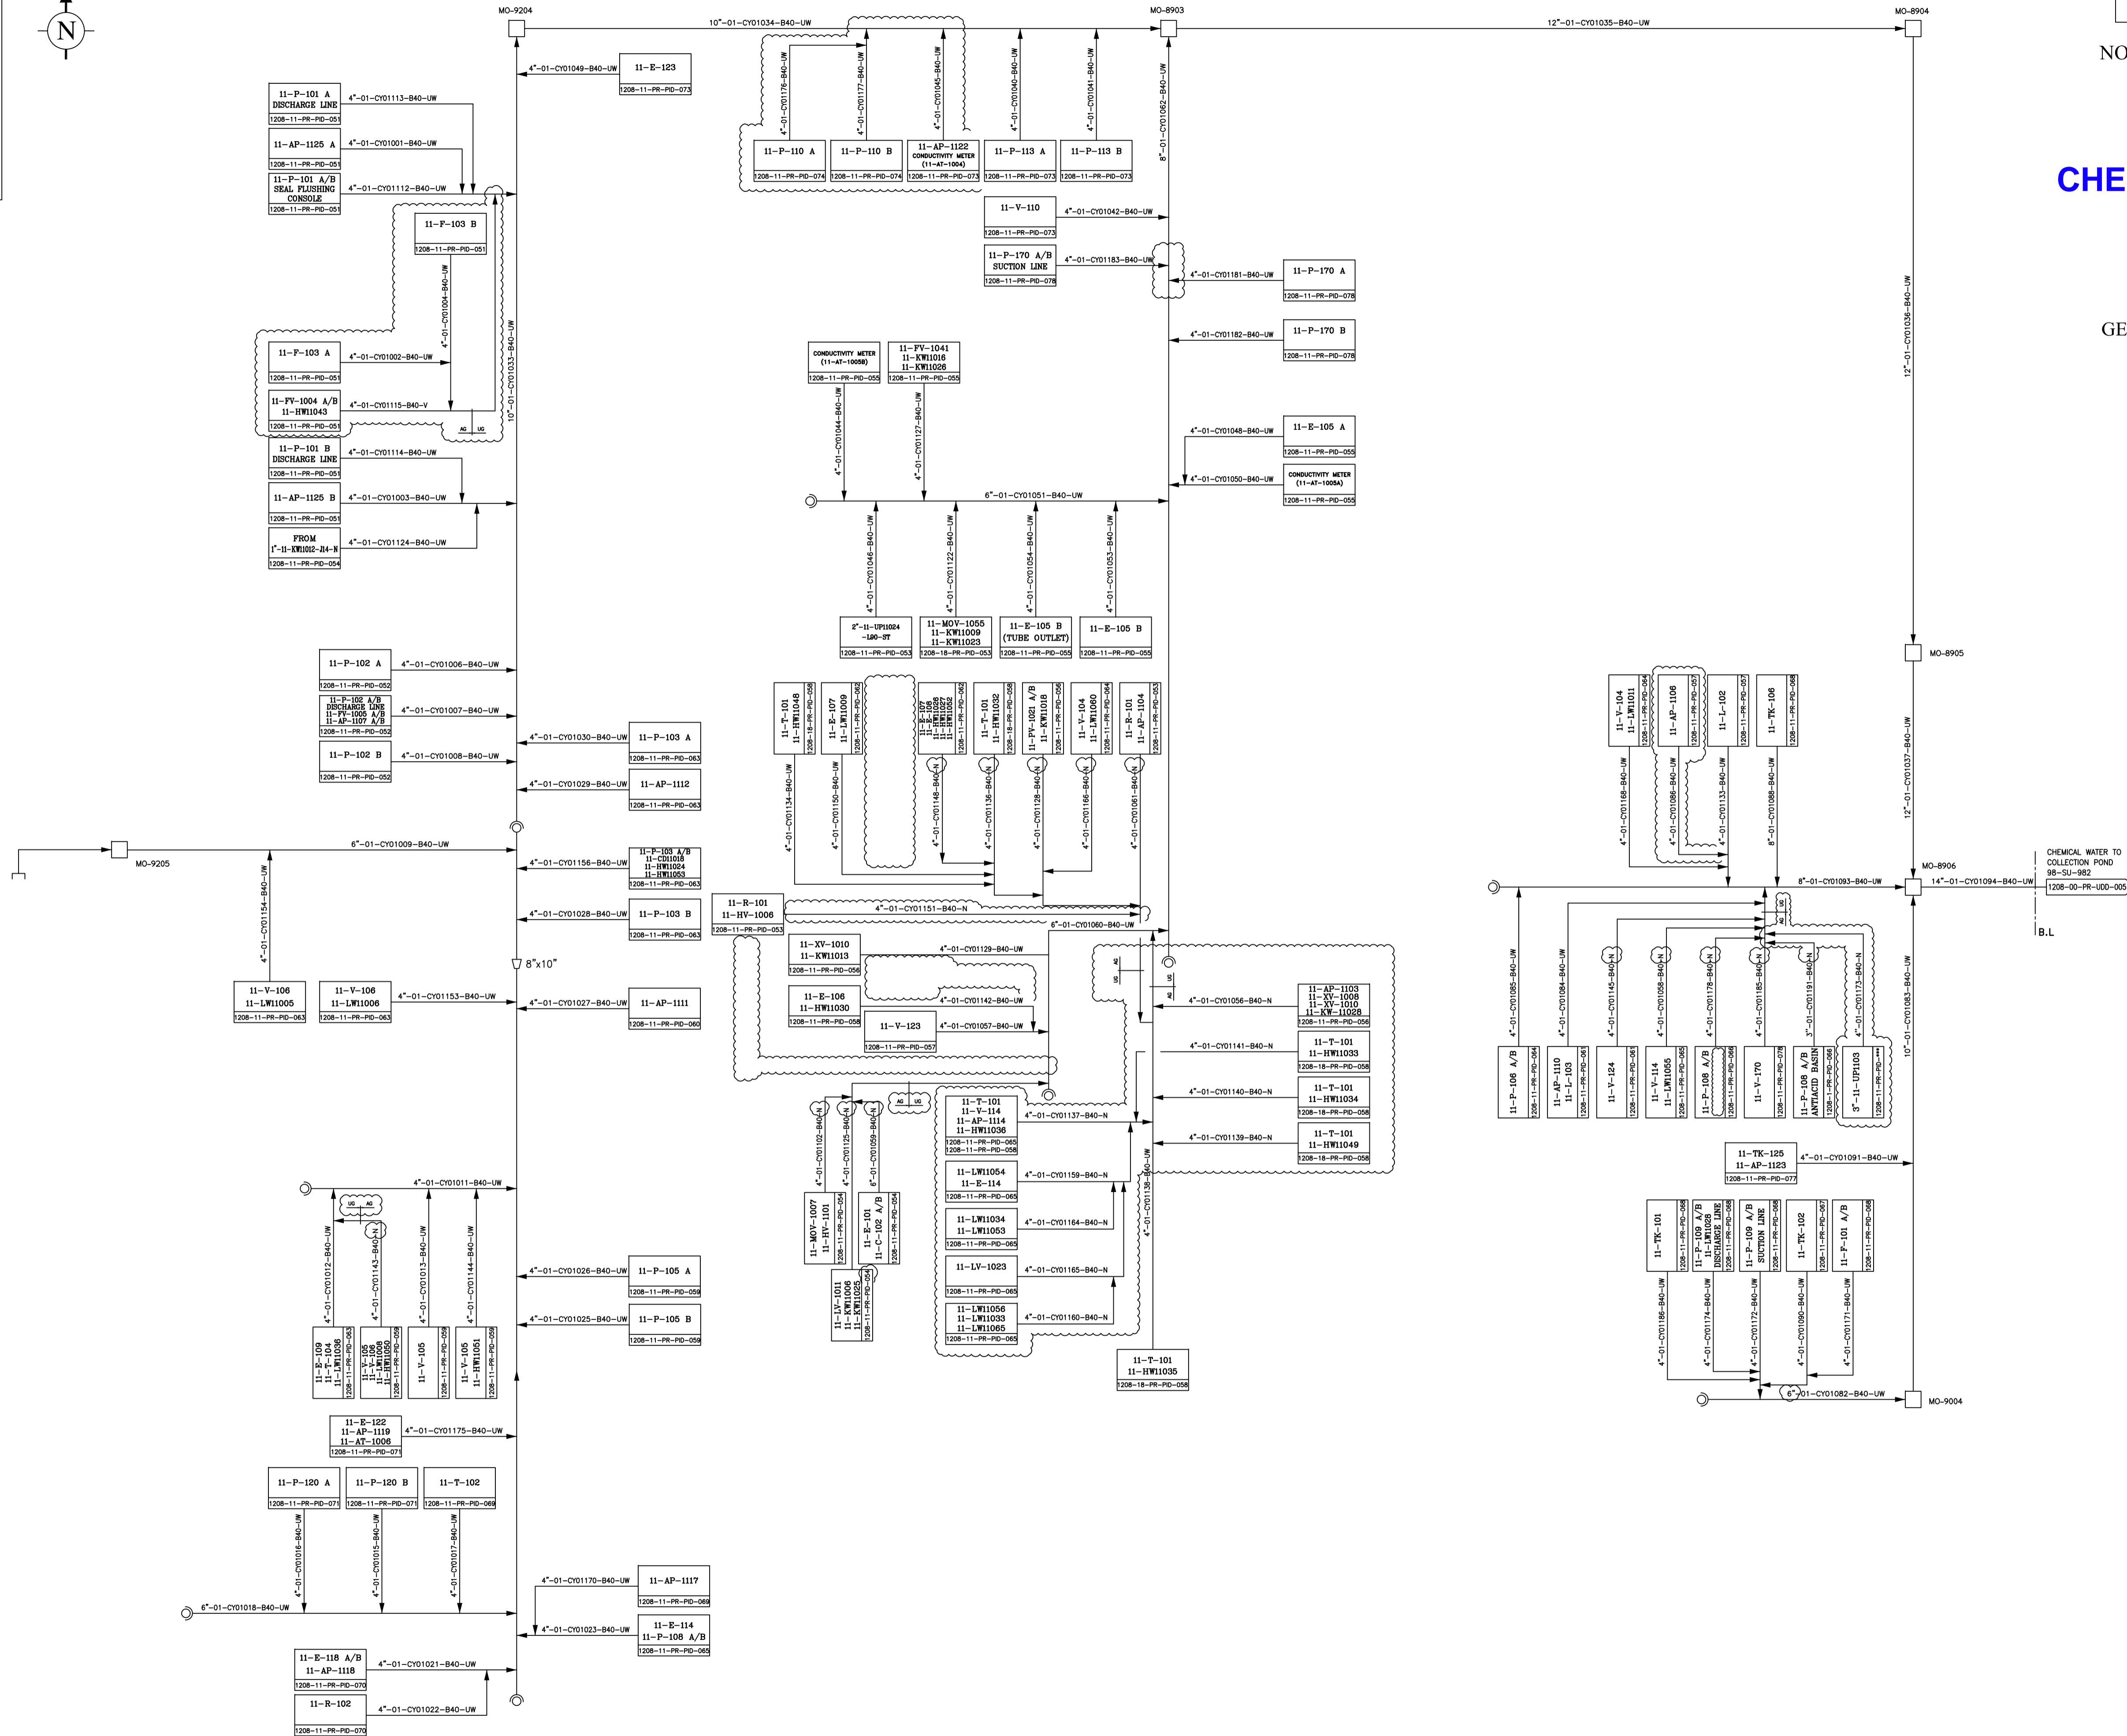

DE	INT	AFC	
Eng. Phase	Purpose of Distribution (POD)	Purpose of Issue (POI)	Owner's Action

REV.	ISSUE DATE	DESCRIPTION	PREPARED BY	CHECKED BY	APPROVED BY	PROJECT
3A	29.08.2023	INTERNAL ISSUE	P.Kiani	A.Azma	A.Azma	M.Sarimi
02	10.06.2023	APPROVED FOR CONSTRUCTION	P.Kiani	A.Azma	A.Azma	M.Sarimi
01	29.09.2021	APPROVED FOR CONSTRUCTION	M.Fakhrofi	A.Azma	A.Azma	M.Sarimi
00	01.09.2018	ISSUED FOR ENGINEERING	F.Mirzade	A.Azma	A.Azma	M.Sarimi

OWNER:

MC:

EPCC CONTRACTOR:

PROJECT: HENGAM FERTILIZER PROJECT

TITLE: UTILITY DISTRIBUTION DIAGRAM
CHEMICAL WATER FOR UREA PLANT

THIS DOCUMENT IS THE PROPERTY OF HFC. IT IS CONFIDENTIAL AND ALL RIGHTS RESERVED. NEITHER THE WHOLE NOR PART OF THIS DOCUMENT MAY BE DISCLOSED TO ANY THIRD PARTY. REPRODUCED, STORED IN ANY RETRIEVAL SYSTEM OR TRANSMITTED IN ANY FORM OR BY ANY MEANS WITHOUT THE PRIOR WRITTEN CONSENT OF HFC.