


NOTES:
 1- ALL INSTRUMENTS IN THIS PAGE HAVE PREFIX NO. OF 11.
 FOR EXAMPLE 11-TT-1121.
 2- LOCATED AT EACH FLOOR OF GRANULATION BUILDING.

Service Air Distribution
Natural Gas Distribution
Instrument Air Distribution
Nitrogen Distribution

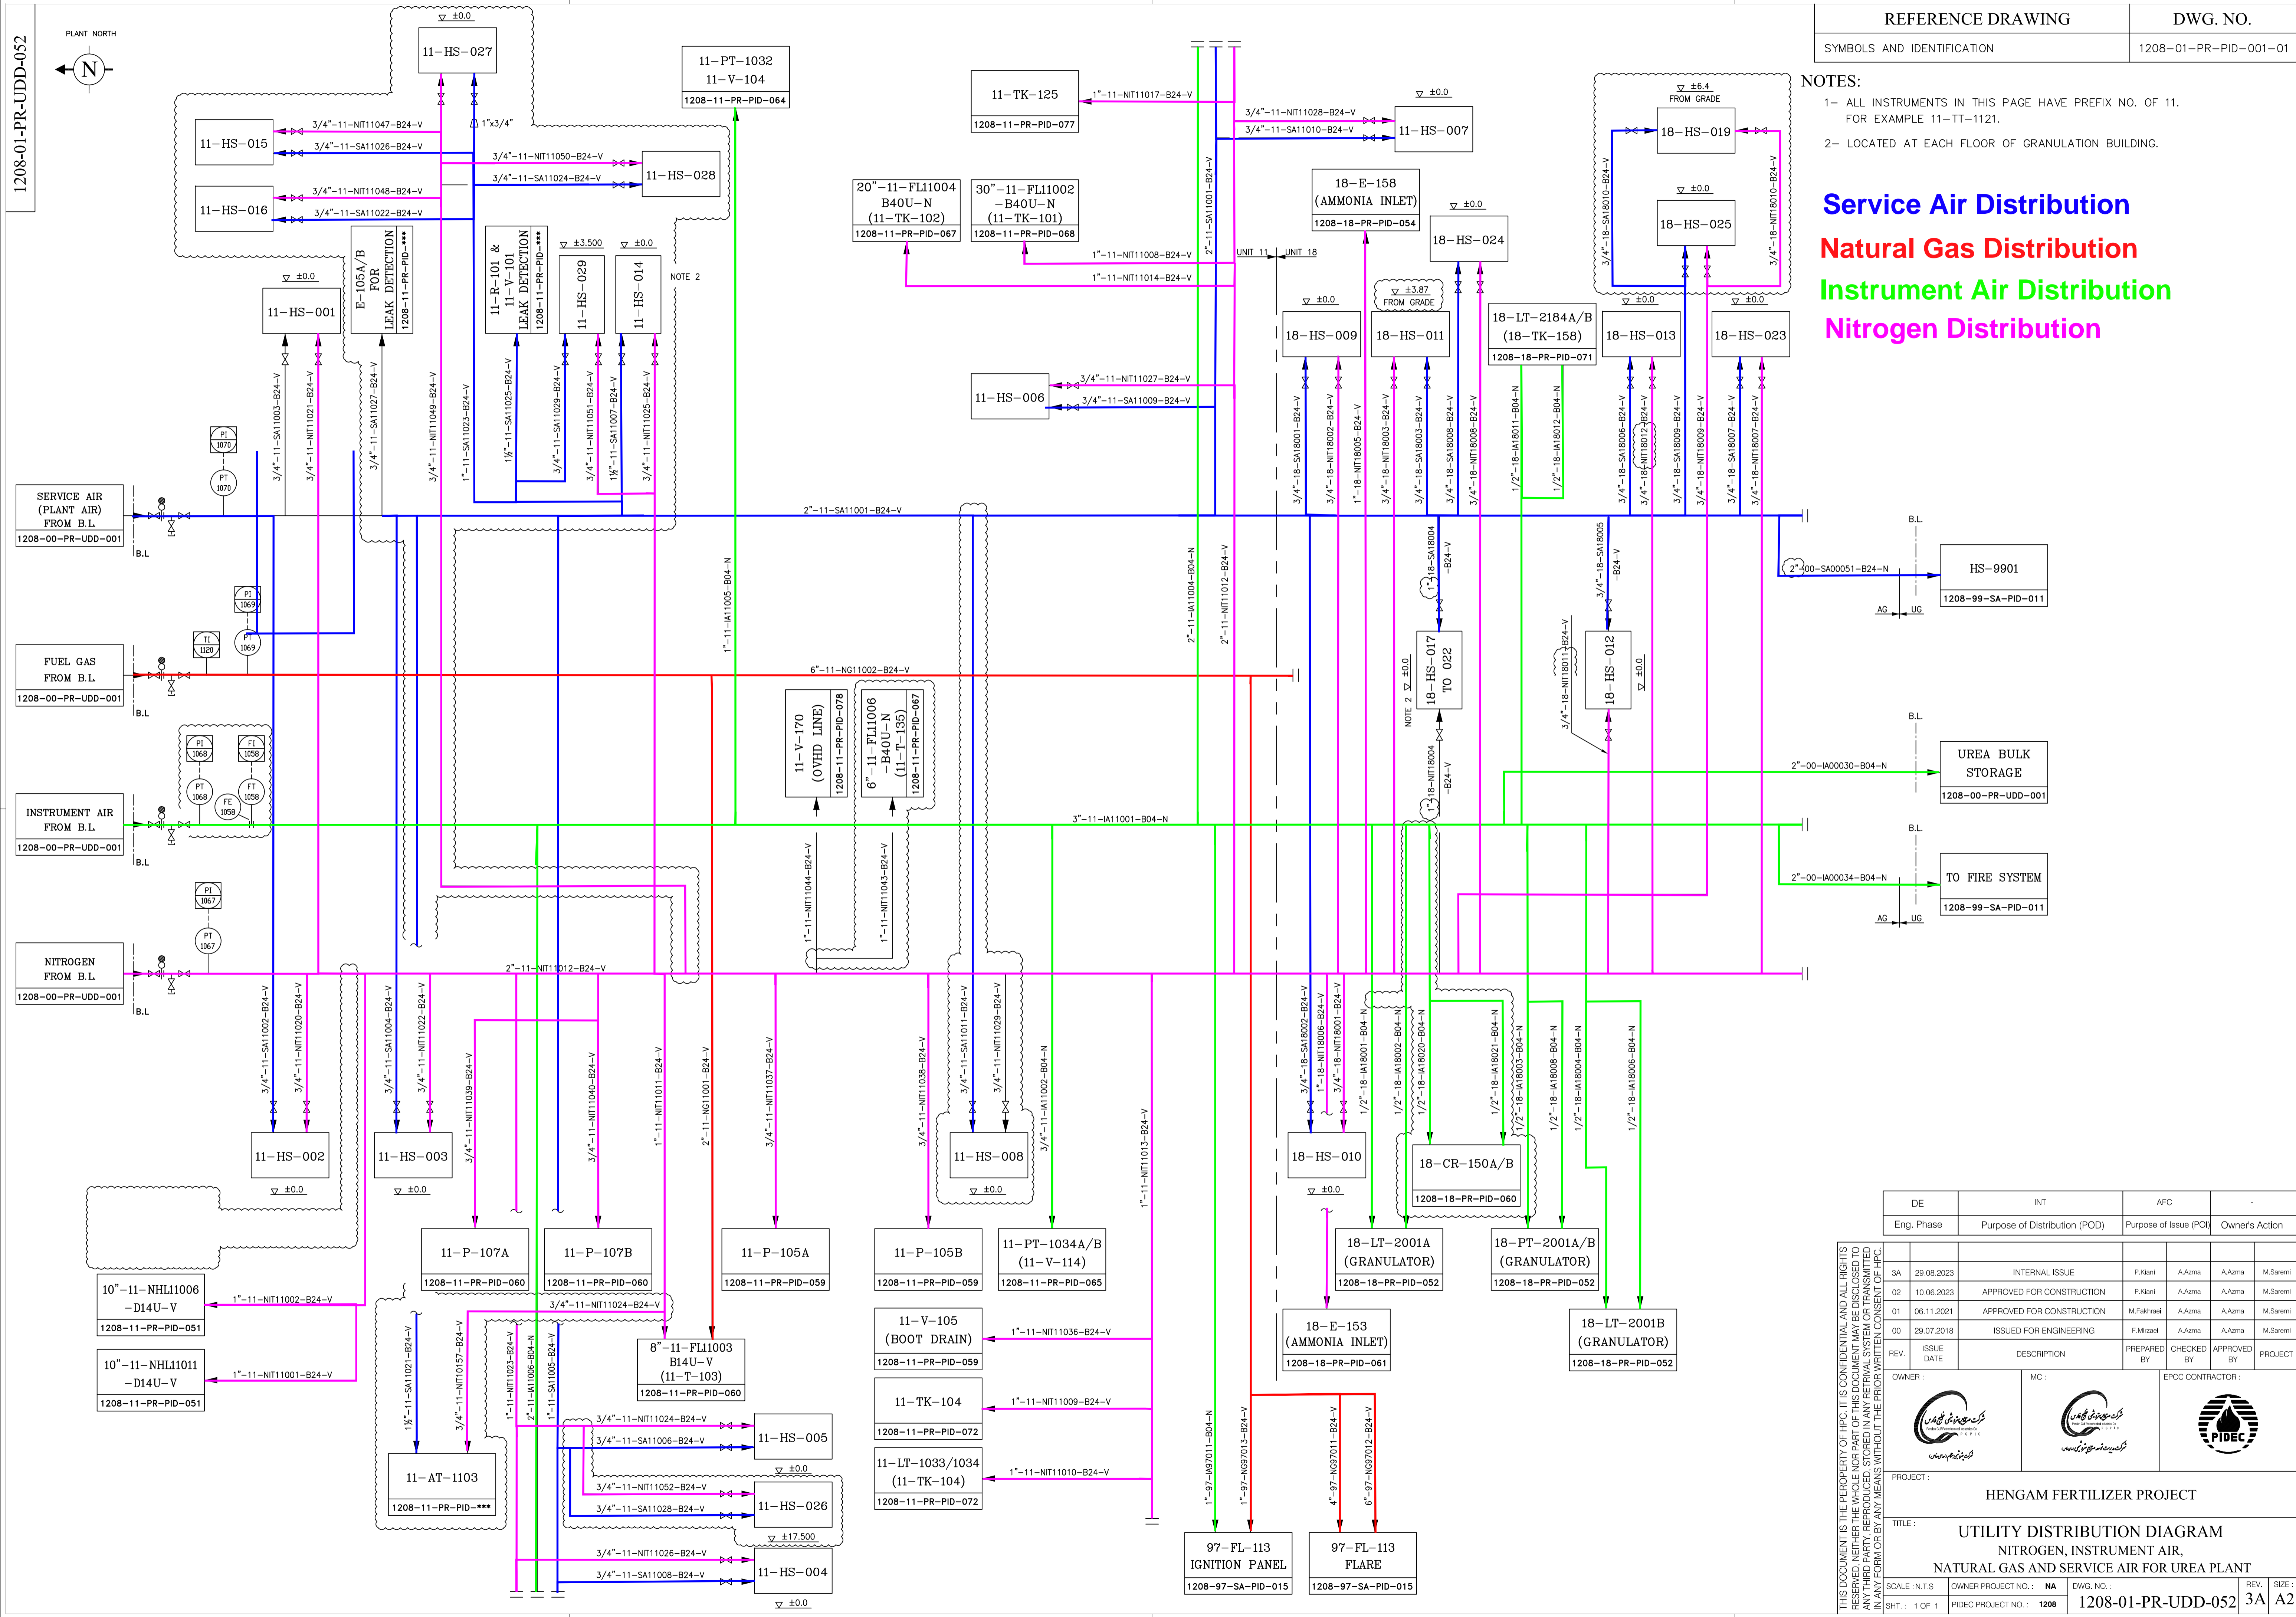

DE	INT	AFC	-
Eng. Phase	Purpose of Distribution (POD)	Purpose of Issue (POI)	Owner's Action

REV.	ISSUE DATE	DESCRIPTION	PREPARED BY	CHECKED BY	APPROVED BY	PROJECT
3A	29.08.2023	INTERNAL ISSUE	P.Kiani	A.Azma	A.Azma	M.Saremi
02	10.06.2023	APPROVED FOR CONSTRUCTION	P.Kiani	A.Azma	A.Azma	M.Saremi
01	06.11.2021	APPROVED FOR CONSTRUCTION	M.Fakhri	A.Azma	A.Azma	M.Saremi
00	29.07.2018	ISSUED FOR ENGINEERING	F.Mirzai	A.Azma	A.Azma	M.Saremi

OWNER:

MC:

EPCC CONTRACTOR:

PROJECT: **HENGAM FERTILIZER PROJECT**

TITLE: **UTILITY DISTRIBUTION DIAGRAM
 NITROGEN, INSTRUMENT AIR,
 NATURAL GAS AND SERVICE AIR FOR UREA PLANT**

SCALE: N.T.S. OWNER PROJECT NO.: NA DWG. NO.: 1208-01-PR-UDD-052 REV. SIZE: 3A A2

SHT.: 1 OF 1 PIDEK PROJECT NO.: 1208