


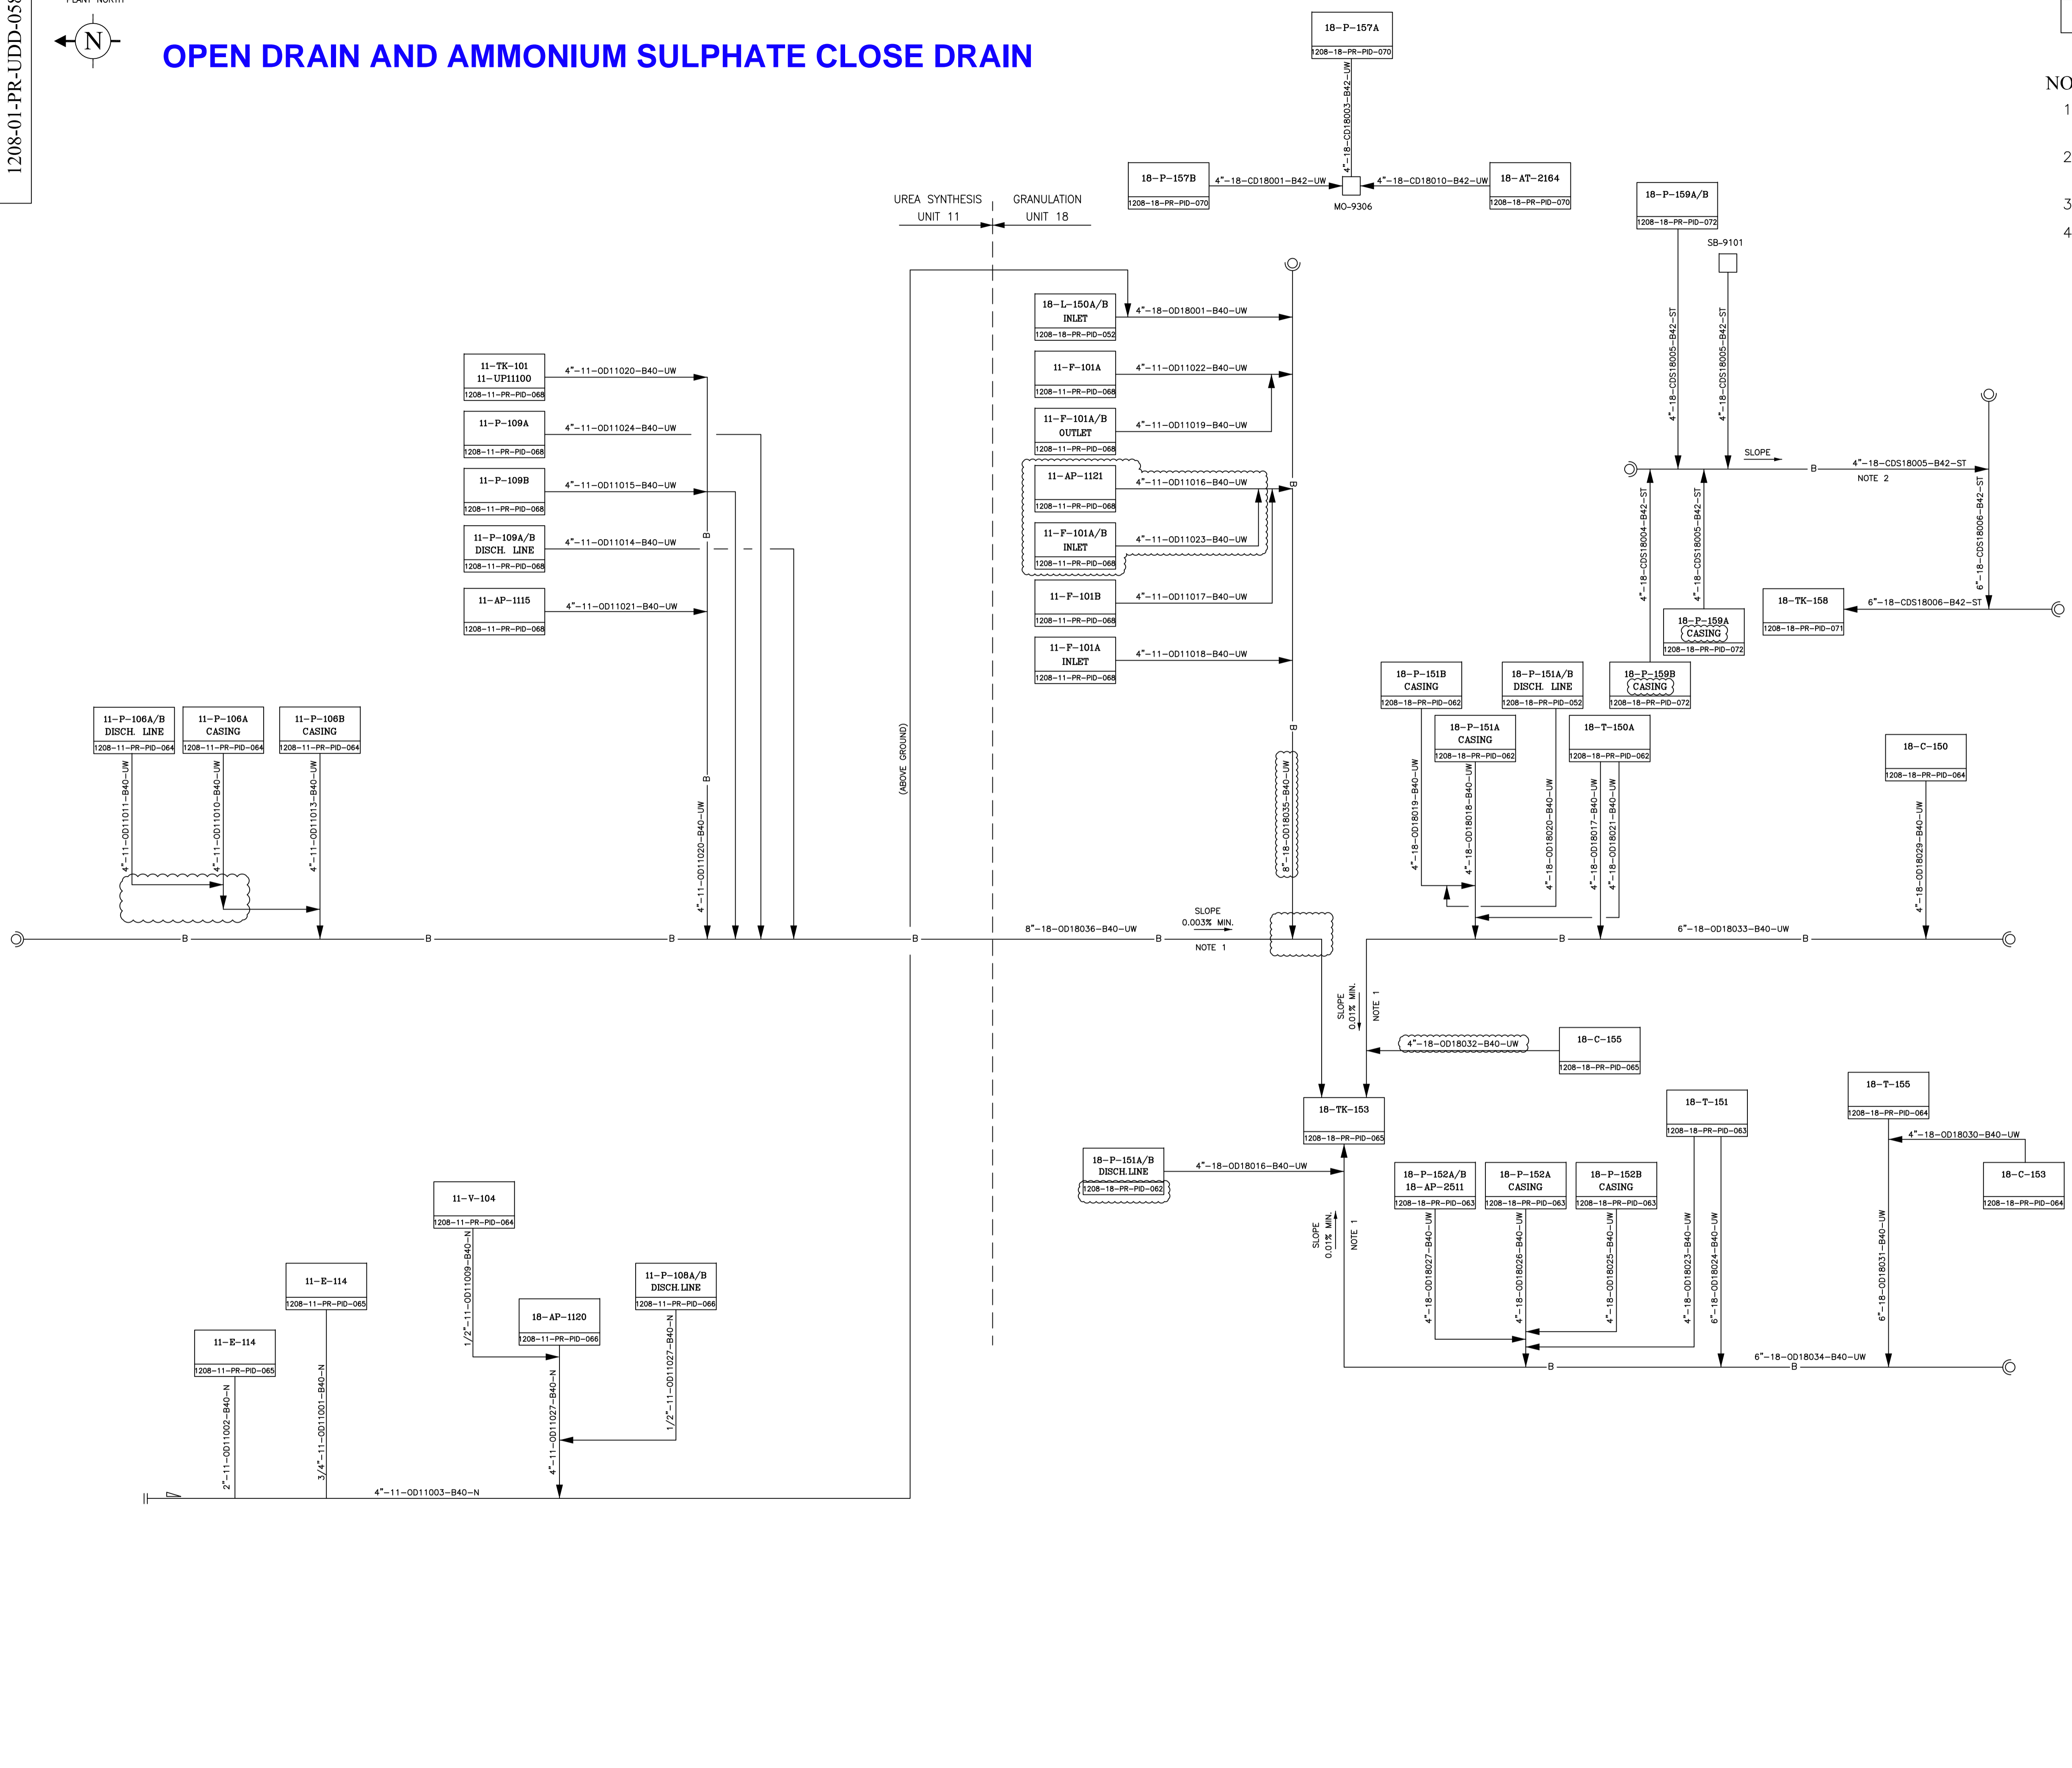

# OPEN DRAIN AND AMMONIUM SULPHATE CLOSE DRAIN

- NOTES:
- NO POCKET IN MAIN HEADERS AND PROVIDE SLOPE TOWARD 18-TK-153.
  - NO POCKET IN MAIN HEADER AND PROVIDE SLOPE TOWARD 18-TK-158.
  - ALL MAIN HEADERS ARE BURIED AS SHOWN "B".
  - DELETED.



DE	INT	AFC	-
Eng. Phase	Purpose of Distribution (POD)	Purpose of Issue (POI)	Owner's Action

REV.	ISSUE DATE	DESCRIPTION	PREPARED BY	CHECKED BY	APPROVED BY	PROJECT
2A	29.08.2023	INTERNAL ISSUE	P.Kiani	A.Azma	A.Azma	M.Saremi
01	20.06.2023	APPROVED FOR CONSTRUCTION	P.Kiani	A.Azma	A.Azma	M.Saremi
00	30.12.2018	ISSUED FOR ENGINEERING	F.Mirzadeh	A.Azma	A.Azma	M.Saremi

OWNER:

MC:

EPCC CONTRACTOR:

PROJECT: HENGAM FERTILIZER PROJECT

TITLE: UTILITY DISTRIBUTION DIAGRAM  
OPEN DRAIN AND AMMONIUM SULPHATE  
CLOSE DRAIN SYSTEM FOR UREA PLANT