
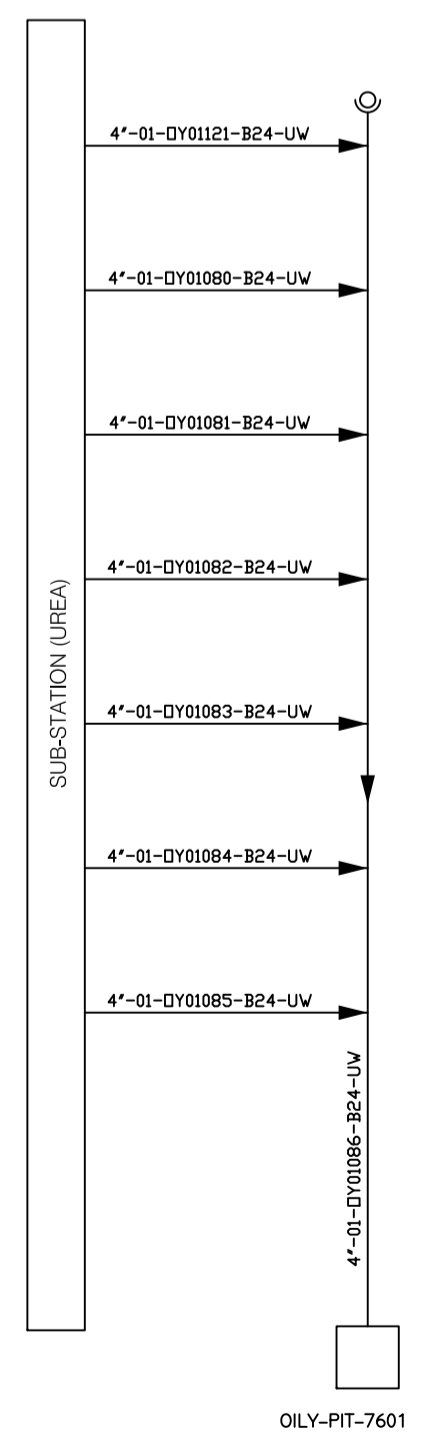


NOTES:

OILY WATER DISTRIBUTION

GENERAL NOTES:

- ALL LINES ON THIS DWG. ARE BURIED.

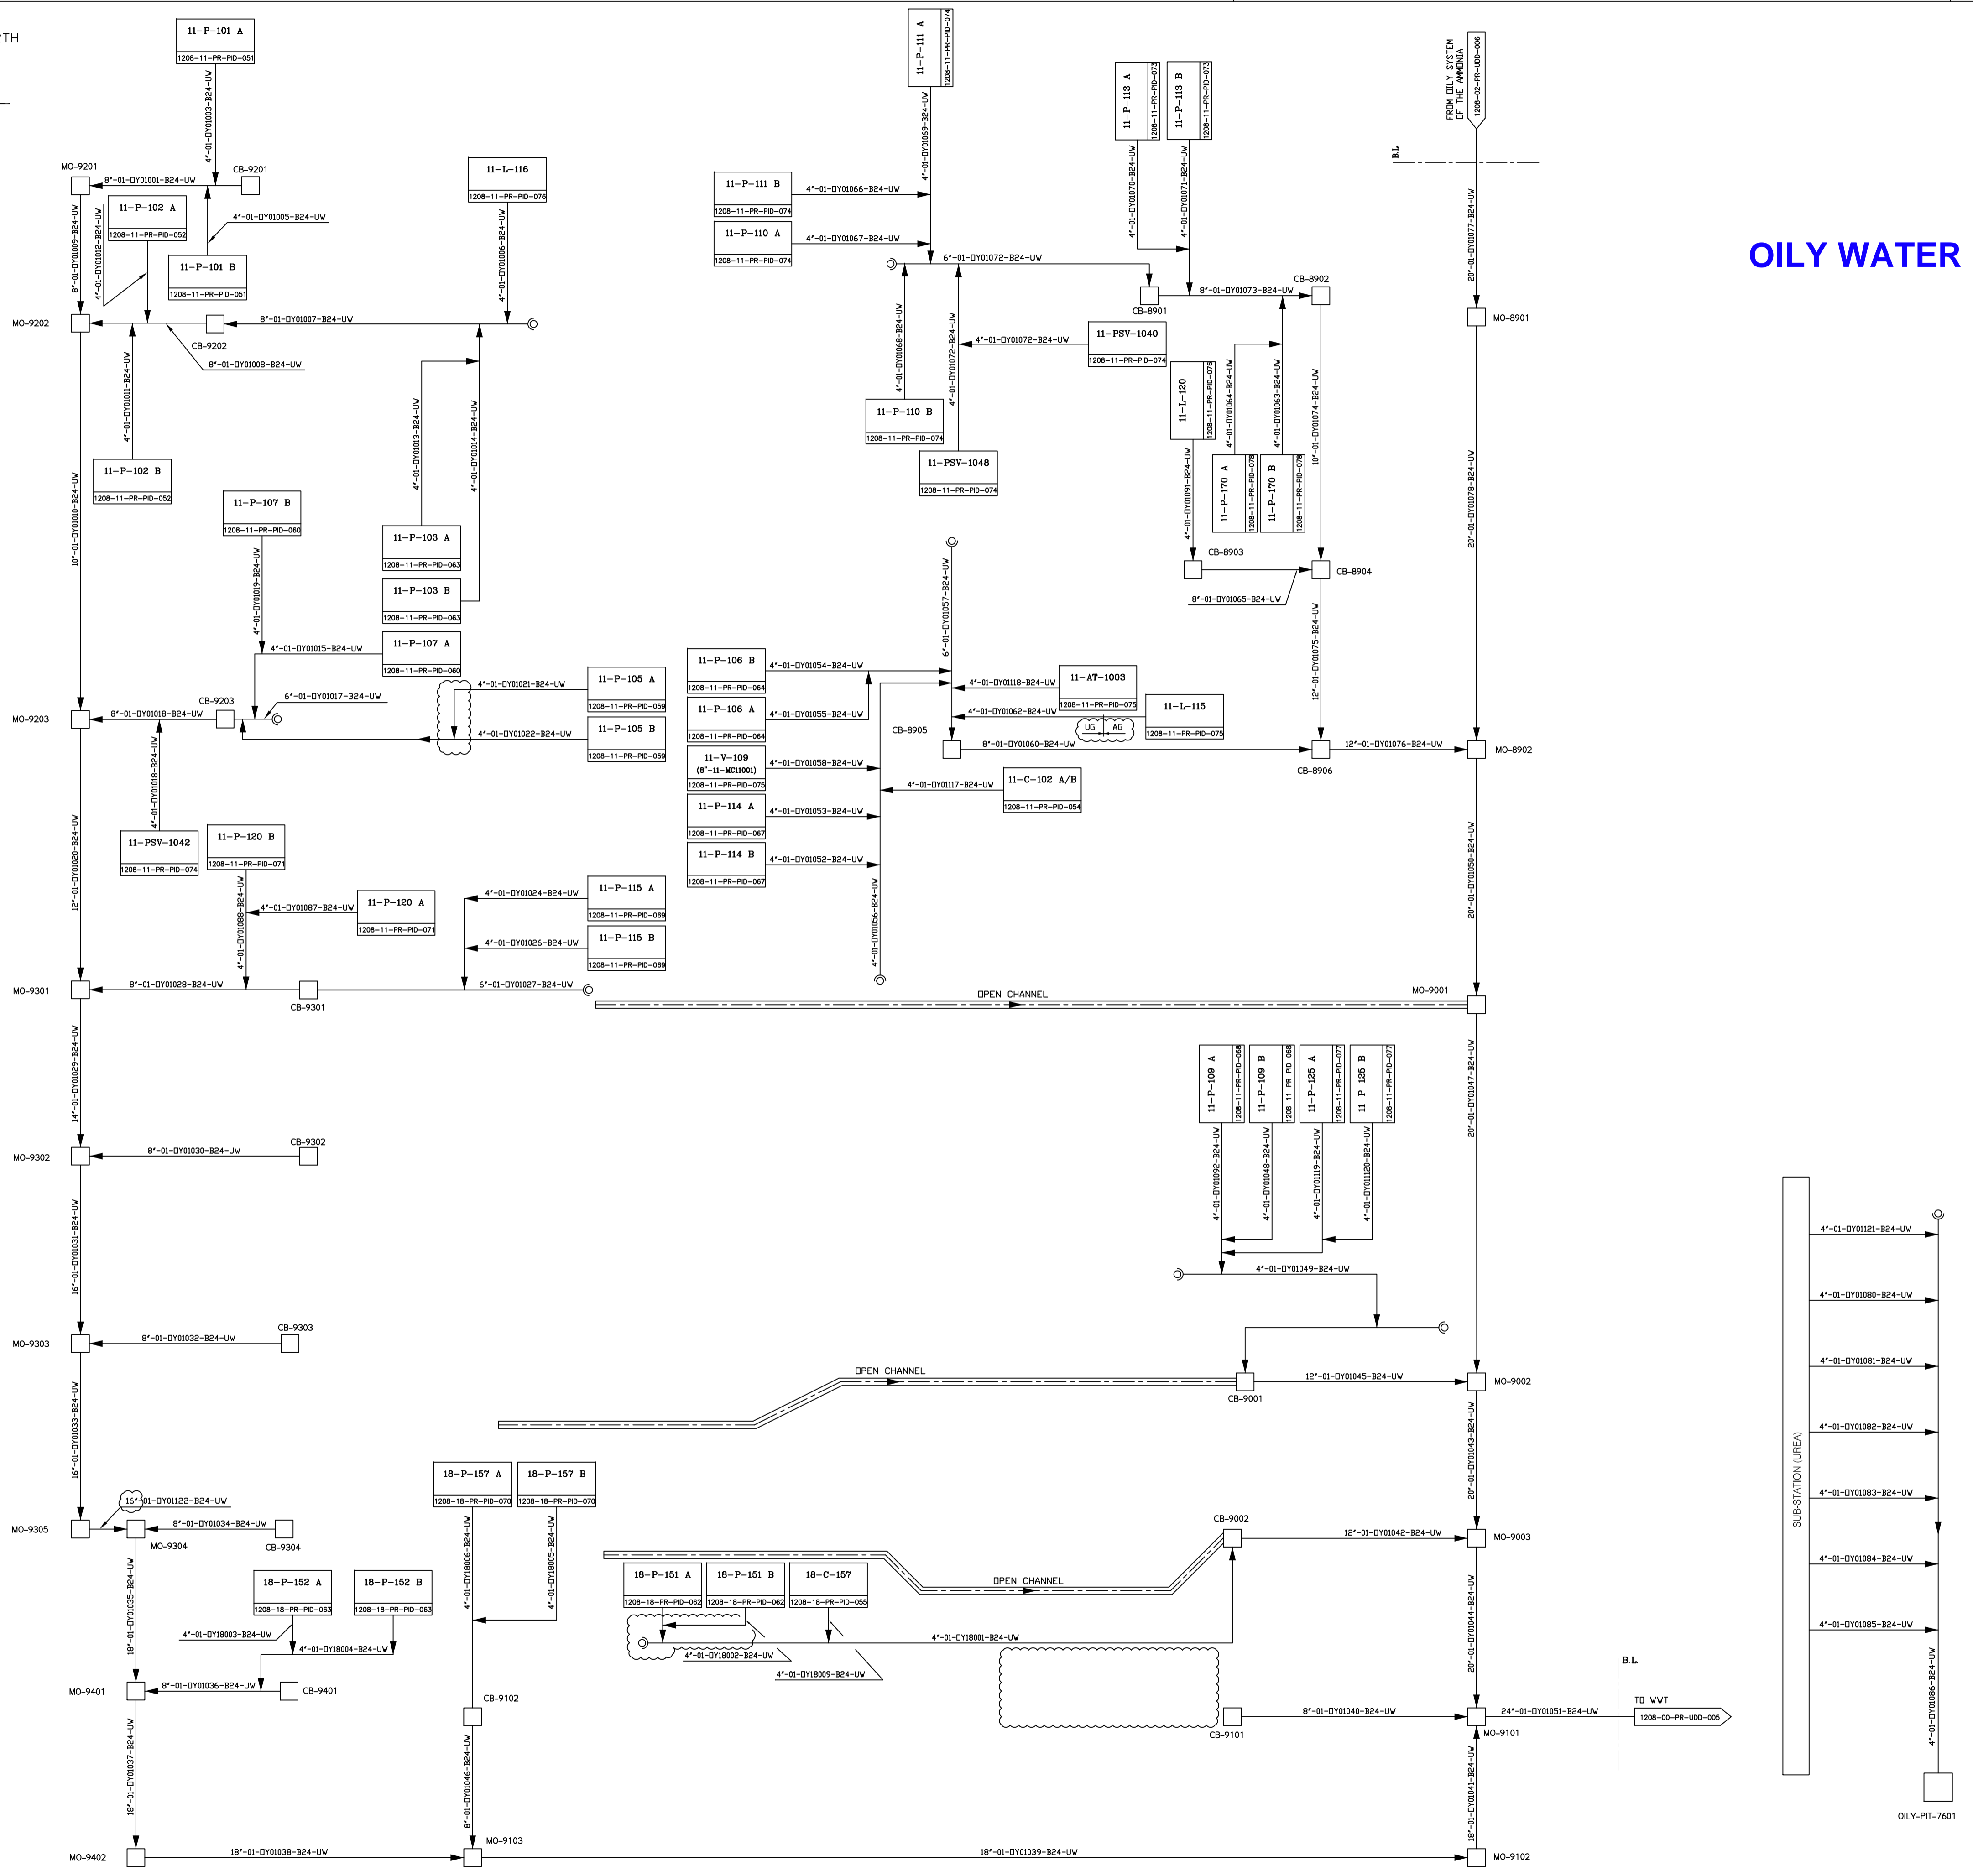

DE	INT	AFC				
Eng. Phase	Purpose of Distribution (POD)	Purpose of Issue (POI)	Owner's Action			
4A	29.08.2023	INTERNAL ISSUE	P.Kiani	A.Azma	M.Sarafi	
03	10.06.2023	APPROVED FOR CONSTRUCTION	P.Kiani	A.Azma	M.Sarafi	
02	13.10.2021	APPROVED FOR CONSTRUCTION	M.Fakhraei	A.Azma	M.Sarafi	
01	03.07.2021	APPROVED FOR CONSTRUCTION	M.Fakhraei	A.Azma	M.Sarafi	
00	19.08.2018	ISSUED FOR ENGINEERING	F.Mirzadeh	A.Azma	M.Sarafi	
REV.	ISSUE DATE	DESCRIPTION	PREPARED BY	CHECKED BY	APPROVED BY	PROJECT
OWNER:	MC:	EPCC CONTRACTOR:				
PROJECT: HENGAM FERTILIZER PROJECT						
TITLE: UTILITY DISTRIBUTION DIAGRAM OILY WATER FOR UREA PLANT						
SCALE: N.T.S	OWNER PROJECT NO.: NA	DWG. NO.:	REV.	SIZE:		
1/1	PIDEC PROJECT NO.: 1208	1208-01-PR-UDD-055	4A	A2		

THIS DOCUMENT IS THE PROPERTY OF HFC. IT IS CONFIDENTIAL AND ALL RIGHTS RESERVED. NEITHER THE WHOLE NOR PART OF THIS DOCUMENT MAY BE DISCLOSED TO ANY THIRD PARTY, REPRODUCED, STORED IN ANY RETRIEVAL SYSTEM OR TRANSMITTED IN ANY FORM OR BY ANY MEANS WITHOUT THE PRIOR WRITTEN CONSENT OF HFC.