


REFERENCE DRAWING	DWG. NO.
SYMBOLS AND IDENTIFICATIONS	1208-02-PR-PID-001-02

NOTES:  
1- ALL THE LINES IN THIS DRAWING ARE BURIED.

### OILY WATER DISTRIBUTION CHEMICAL WATER DISTRIBUTION

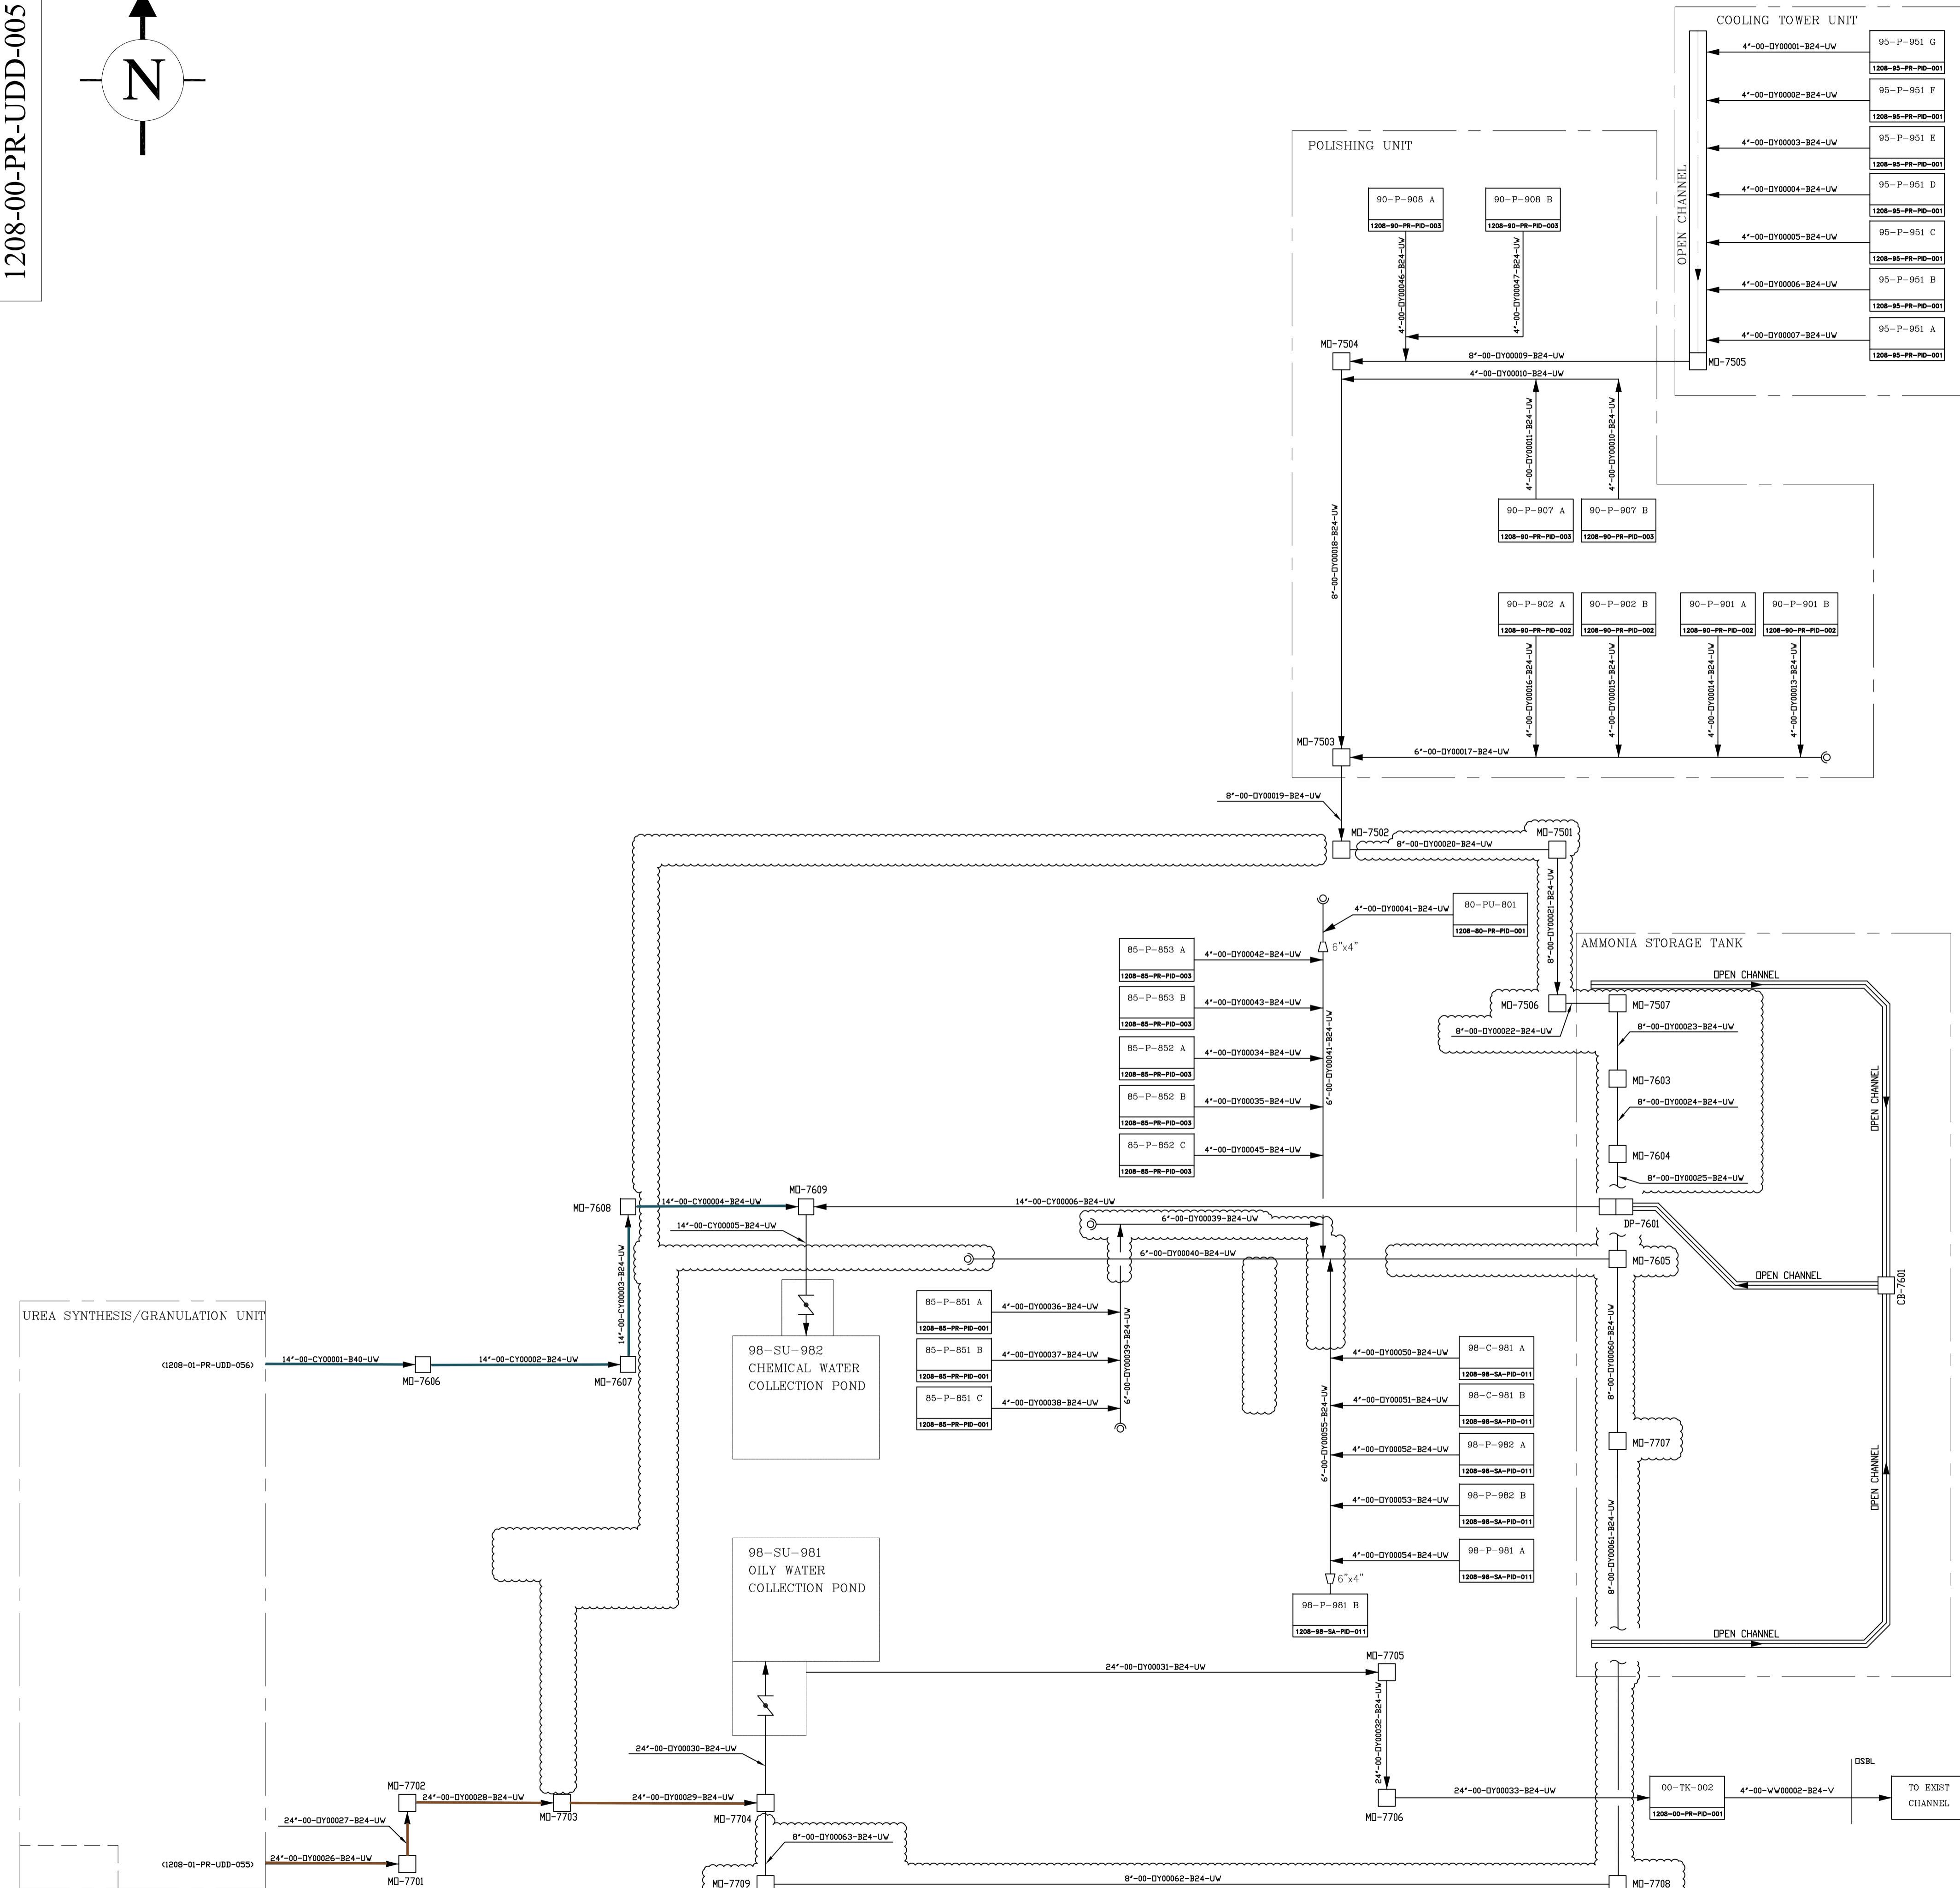

DE	EXT	AFC	A
Eng. Phase	Purpose of Distribution (POD)	Purpose of Issue (POI)	Owner's Action

REV.	ISSUE DATE	DESCRIPTION	PREPARED BY	CHECKED BY	APPROVED BY	PROJECT
03	20.09.2021	APPROVED FOR CONSTRUCTION	M.Fakhraei	A.Azma	A.Azma	M.Saremi
02	16.09.2020	APPROVED FOR CONSTRUCTION (AFC)	F.Mirzale	A.Azma	A.Azma	M.Saremi
01	28.10.2018	APPROVED FOR CONSTRUCTION (WITH HOLD)	F.Mirzale	A.Azma	A.Azma	M.Saremi
00	30.04.2018	ISSUED FOR ENGINEERING	A.Parvass	A.Azma	A.Banasaz	S.Roostapour

THIS DOCUMENT IS THE PROPERTY OF HPC. IT IS CONFIDENTIAL AND ALL RIGHTS RESERVED. NEITHER THE WHOLE NOR PART OF THIS DOCUMENT MAY BE DISCLOSED TO ANY THIRD PARTY. REPRODUCED, STORED IN ANY RETRIEVAL SYSTEM OR TRANSMITTED IN ANY FORM OR BY ANY MEANS WITHOUT THE PRIOR WRITTEN CONSENT OF HPC.

OWNER:

MC:

EPCC CONTRACTOR:

PROJECT: **HENGAM FERTILIZER PROJECT**

TITLE: **UTILITY DISTRIBUTION DIAGRAM  
OILY / CHEMICAL  
DRAINS IN UNITS INTERCONNECTION**

SCALE: N.T.S	OWNER PROJECT NO.: NA	DWG. NO.: 1208-00-PR-UDD-005	REV. 03	SIZE: A2
SHT.: 1 OF 1	PIDEC PROJECT NO.: 1208			