


# SERVICE/POTABLE WATER DISTRIBUTION

REFERENCE DRAWING	DWG. NO.
SYMBOLS AND LEGEND IDENTIFICATION	1208-01-PR-PID-051

- NOTES:
- 1- DELETED.
  - 2- ALL THE LINES SHOWN WITH "B" IS BURIED.

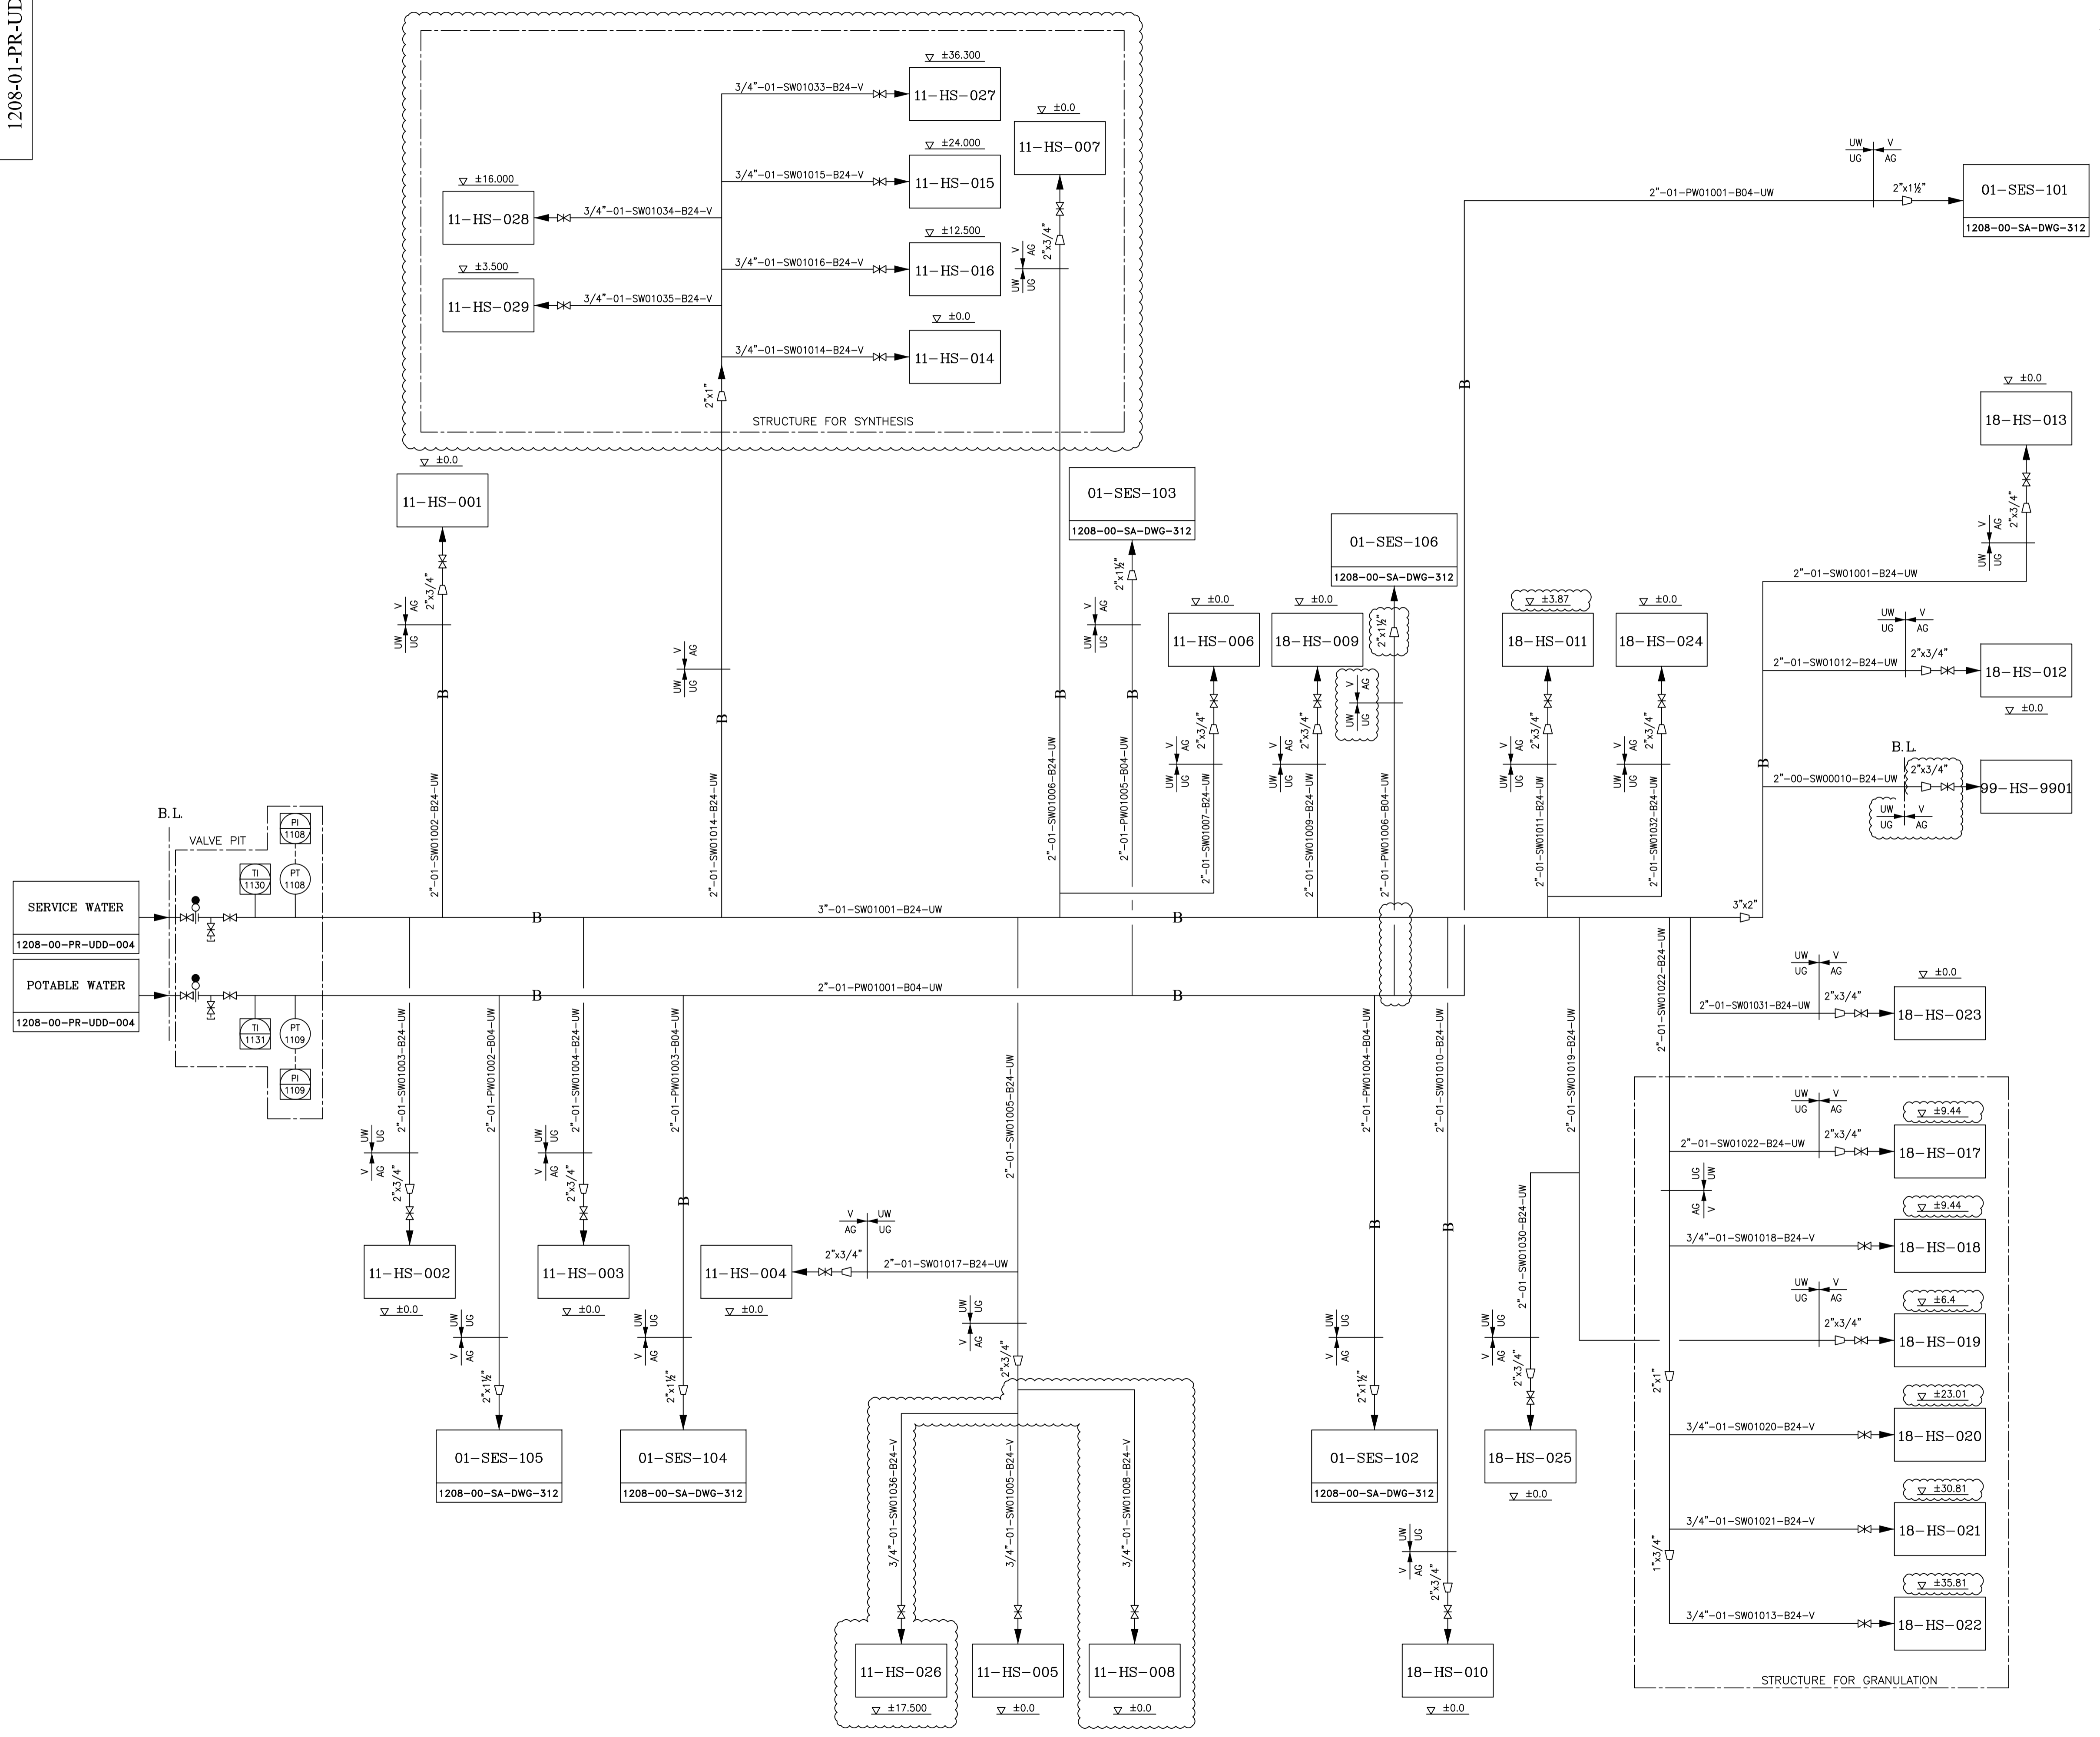

DE	INT	AFC	-
Eng. Phase	Purpose of Distribution (POD)	Purpose of Issue (POI)	Owner's Action

REV.	ISSUE DATE	DESCRIPTION	PREPARED BY	CHECKED BY	APPROVED BY	PROJECT
3A	29.08.2023	INTERNAL ISSUE	P.Kiani	A.Azma	A.Azma	M.Saremi
02	10.06.2023	APPROVED FOR CONSTRUCTION	P.Kiani	A.Azma	A.Azma	M.Saremi
01	04.09.2021	APPROVED FOR CONSTRUCTION	M.Fakhrabi	A.Azma	A.Azma	M.Saremi
00	25.02.2019	ISSUED FOR ENGINEERING	F.Mizale	A.Azma	A.Azma	M.Saremi

OWNER:

MC:

EPCC CONTRACTOR:

PROJECT: HENGAM FERTILIZER PROJECT

TITLE: UTILITY DISTRIBUTION DIAGRAM  
SERVICE / POTABLE WATER FOR UREA PLANT

SCALE: N.T.S	OWNER PROJECT NO.: NA	DWG. NO.: 1208-01-PR-UDD-054	REV. SIZE: 3A A2
1 OF 1	PIDECC PROJECT NO.: 1208		

THIS DOCUMENT IS THE PROPERTY OF HPC. IT IS CONFIDENTIAL AND ALL RIGHTS RESERVED. NEITHER THE WHOLE NOR PART OF THIS DOCUMENT MAY BE DISCLOSED TO ANY THIRD PARTY. REPRODUCED, STORED IN ANY RETRIEVAL SYSTEM OR TRANSMITTED IN ANY FORM OR BY ANY MEANS WITHOUT THE PRIOR WRITTEN CONSENT OF HPC.