



- NOTES:
- 1- DELETED.
 - 2- GAS STATION IS OUT OF PIDEK SCOPE OF WORK. INCLUDING FEED/FUEL METERING SKIDS AND FUEL GAS DEPRESSURIZATION SYSTEM.
 - 3- DELETED.
 - 4- SPRAY NOZZLE AND LOCATION OF 00-TIC-1400 SHALL BE FINALIZED AS PER VENDOR INSTRUCTION.
 - 5- ODORIZATION PACKAGE TO BE PROVIDED FOR LABRATORY.
 - 6- DELETED.
 - 7- ALL LINES SHOWN WITH "B" ARE BURIED.
 - 8- ALL INSTRUMENTS IN THIS PAGE HAVE PREFIX NO. OF 00. FOR EXAMPLE 00-TT-1400.
 - 9- THE SERVICE AS PER CLIENT REQUEST FOR UTILITY STATION SERVICE.

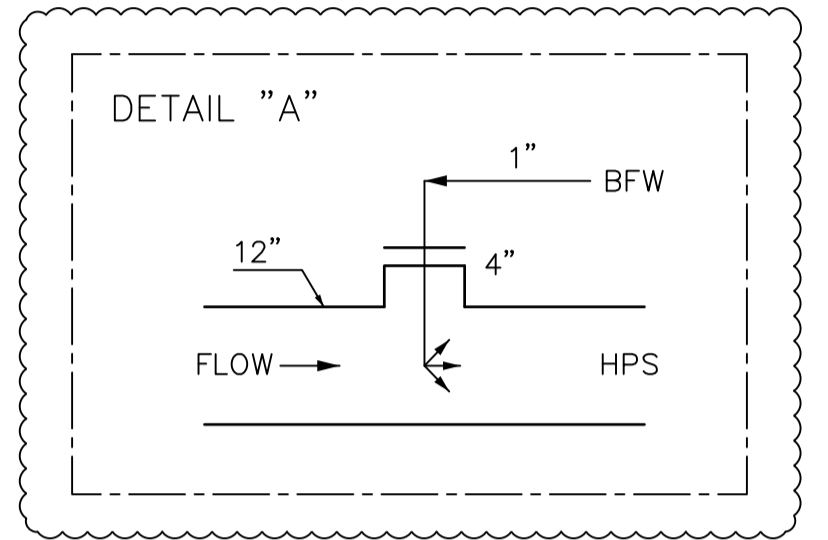

STEAM & CONDENSATE DISTRIBUTION
INSTRUMENT AIR DISTRIBUTION
NATURAL GAS DISTRIBUTION
HIGH PRESSURE STEAM DISTRIBUTION
MEDIUM PRESSURE STEAM & CONDENSATE DISTRIBUTION
SERVICE AIR DISTRIBUTION
LOW PRESSURE STEAM & CONDENSATE DISTRIBUTION
NITROGEN DISTRIBUTION

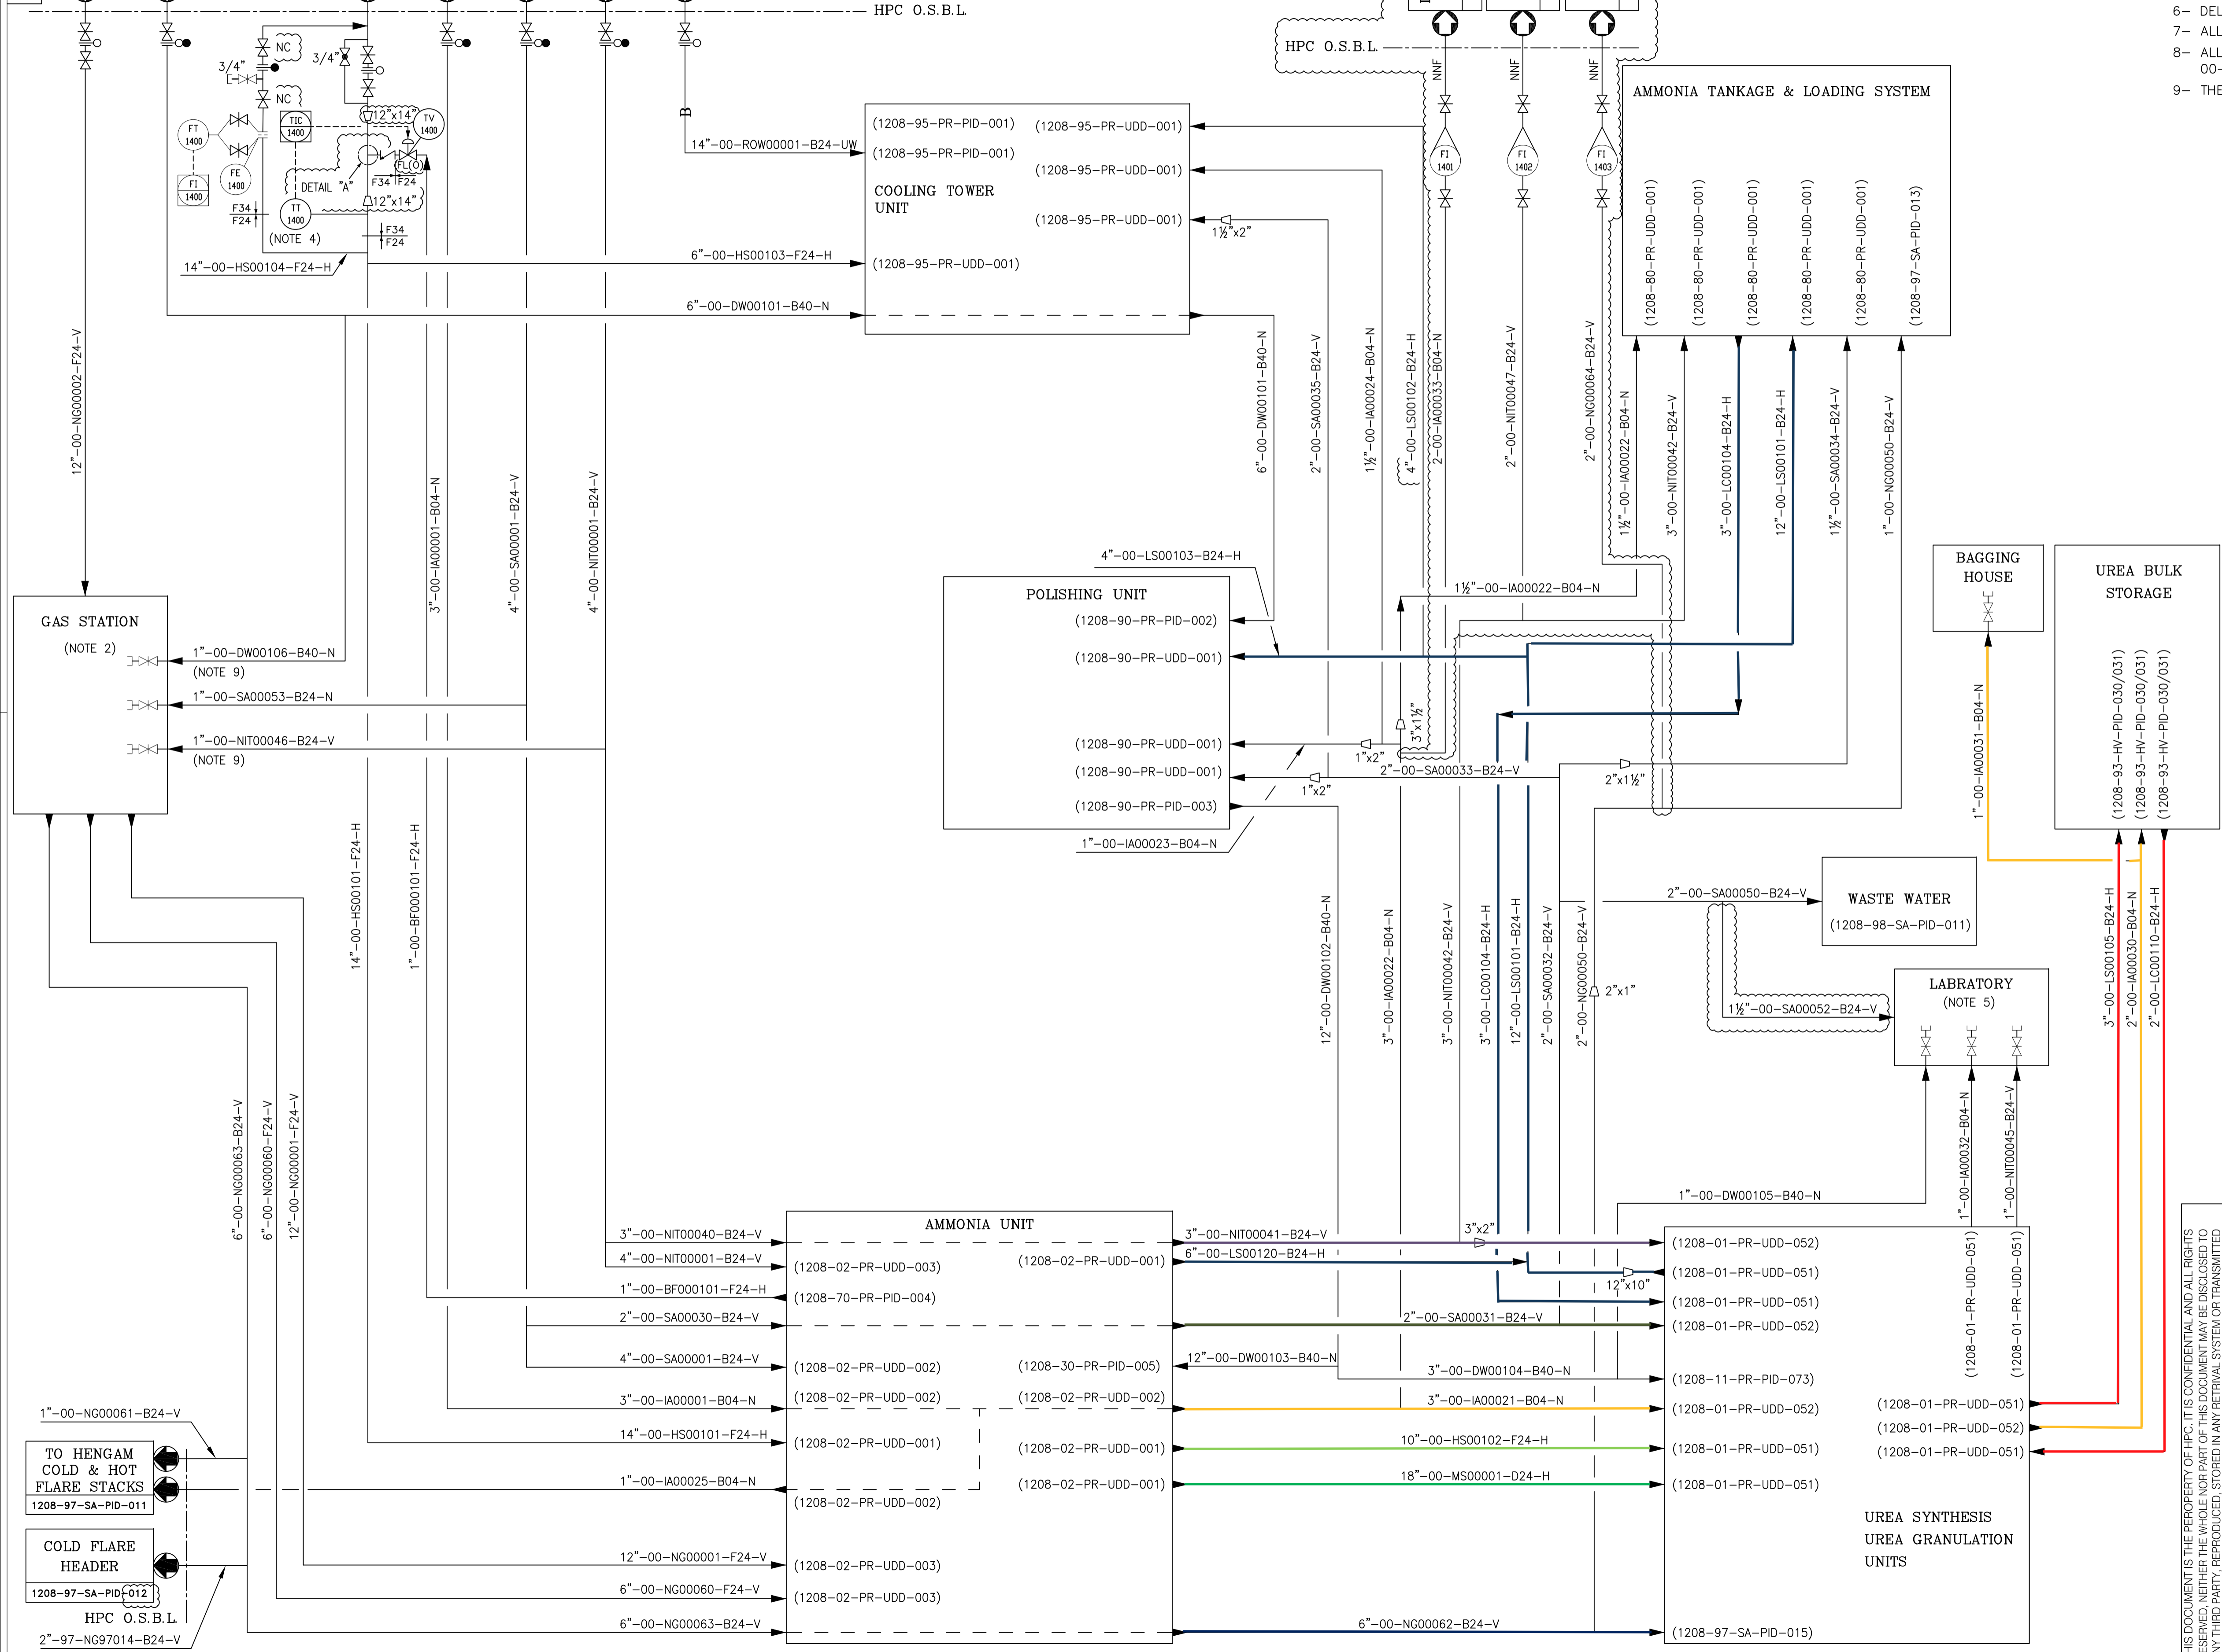

DE	EXT	AFC	A
Eng. Phase	Purpose of Distribution (POD)	Purpose of Issue (POI)	Owner's Action
05	06.09.2021	APPROVED FOR CONSTRUCTION	M.Fahrani, A.Azma, A.Azma, M.Saremi
04	21.02.2021	APPROVED FOR CONSTRUCTION	M.Fahrani, A.Azma, A.Azma, M.Saremi
03	05.05.2020	APPROVED FOR CONSTRUCTION	M.Mirzaki, A.Azma, A.Azma, M.Saremi
02	08.01.2018	APPROVED FOR CONSTRUCTION (WITH HOLD)	M.Mirzaki, A.Azma, A.Azma, M.Saremi
01	20.02.2013	ISSUED FOR ENGINEERING	S.Tamadon, A.Azma, A.Banasaz, S.Roostapour
00	06.11.2012	ISSUED FOR ENGINEERING	A.R.Nadi, A.Azma, A.Banasaz, S.Roostapour

THIS DOCUMENT IS THE PROPERTY OF HPC. IT IS CONFIDENTIAL AND ALL RIGHTS RESERVED. NEITHER THE WHOLE NOR PART OF THIS DOCUMENT MAY BE DISCLOSED TO ANY THIRD PARTY, REPRODUCED, STORED IN ANY RETRIEVAL SYSTEM OR TRANSMITTED IN ANY FORM OR BY ANY MEANS WITHOUT THE PRIOR WRITTEN CONSENT OF HPC.

REV.	ISSUE DATE	DESCRIPTION	PREPARED BY	CHECKED BY	APPROVED BY	PROJECT
05	06.09.2021	APPROVED FOR CONSTRUCTION	M.Fahrani	A.Azma	A.Azma	M.Saremi
04	21.02.2021	APPROVED FOR CONSTRUCTION	M.Fahrani	A.Azma	A.Azma	M.Saremi
03	05.05.2020	APPROVED FOR CONSTRUCTION	M.Mirzaki	A.Azma	A.Azma	M.Saremi
02	08.01.2018	APPROVED FOR CONSTRUCTION (WITH HOLD)	M.Mirzaki	A.Azma	A.Azma	M.Saremi
01	20.02.2013	ISSUED FOR ENGINEERING	S.Tamadon	A.Azma	A.Banasaz	S.Roostapour
00	06.11.2012	ISSUED FOR ENGINEERING	A.R.Nadi	A.Azma	A.Banasaz	S.Roostapour

OWNER:

MC:

EPCC CONTRACTOR:

PROJECT: HENGAM FERTILIZER PROJECT

TITLE: DISTRIBUTION DIAGRAM
UTILITY LINES IN UNITS INTERCONNECTION

SCALE: N.T.S. OWNER PROJECT NO.: NA DWG. NO.: 1208-00-PR-UDD-001-05 REV. SIZE: A2
 SHEET: 1 OF 1 PIDEK PROJECT NO.: 1208